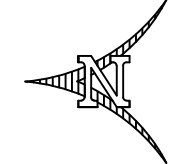



T RIVER DRIVE


**SITE PLAN**  
 SCALE: 1"=10'

I HEREBY CERTIFY THAT I HAVE REVIEWED THE ATTACHED DESIGN AND FIND IT TO BE IN COMPLIANCE WITH THE 2023 (6th Edition) FLORIDA BUILDING CODE.

**PETE ALFONSO JR.**  
 ARCHITECT  
 LIC # 8735  
 7704 W. HILLSBOROUGH AVE.  
 TAMPA, FL 33615  
 PH (813) 231-5800

**MICHAEL HENRY DESIGN, LLC**  
 1315 W. BUSCH BLVD.  
 TAMPA, FL 33612  
 PH (813)-933-5000


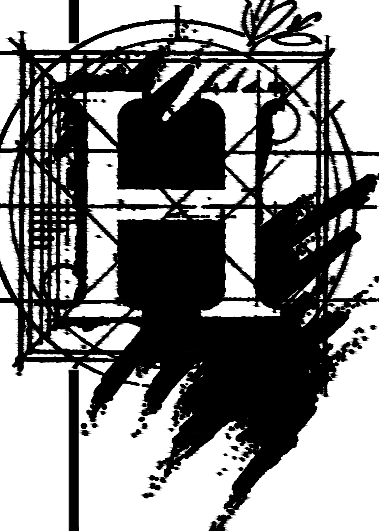



PLAN FOR:  
 W RIVER DR.  
 TEMPLE TERRACE, FLORIDA

DATE  
02-21-2024

REVISION


SHEET NO.  
S-1

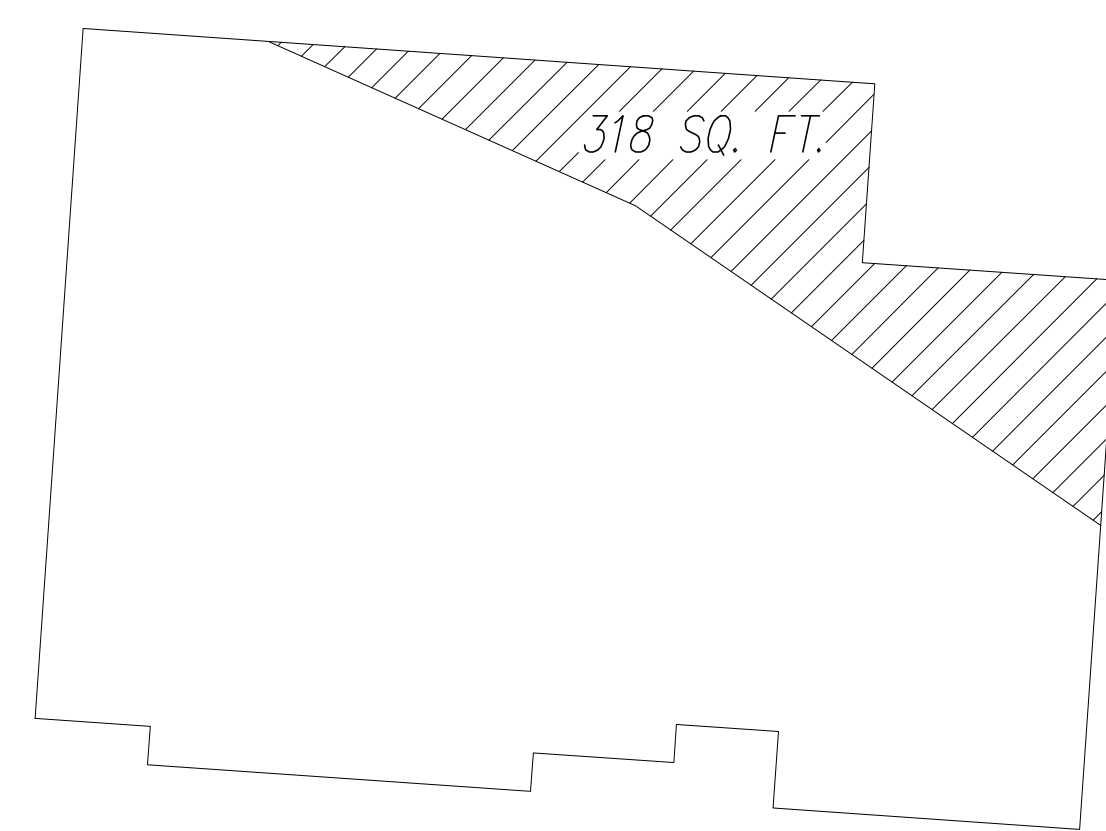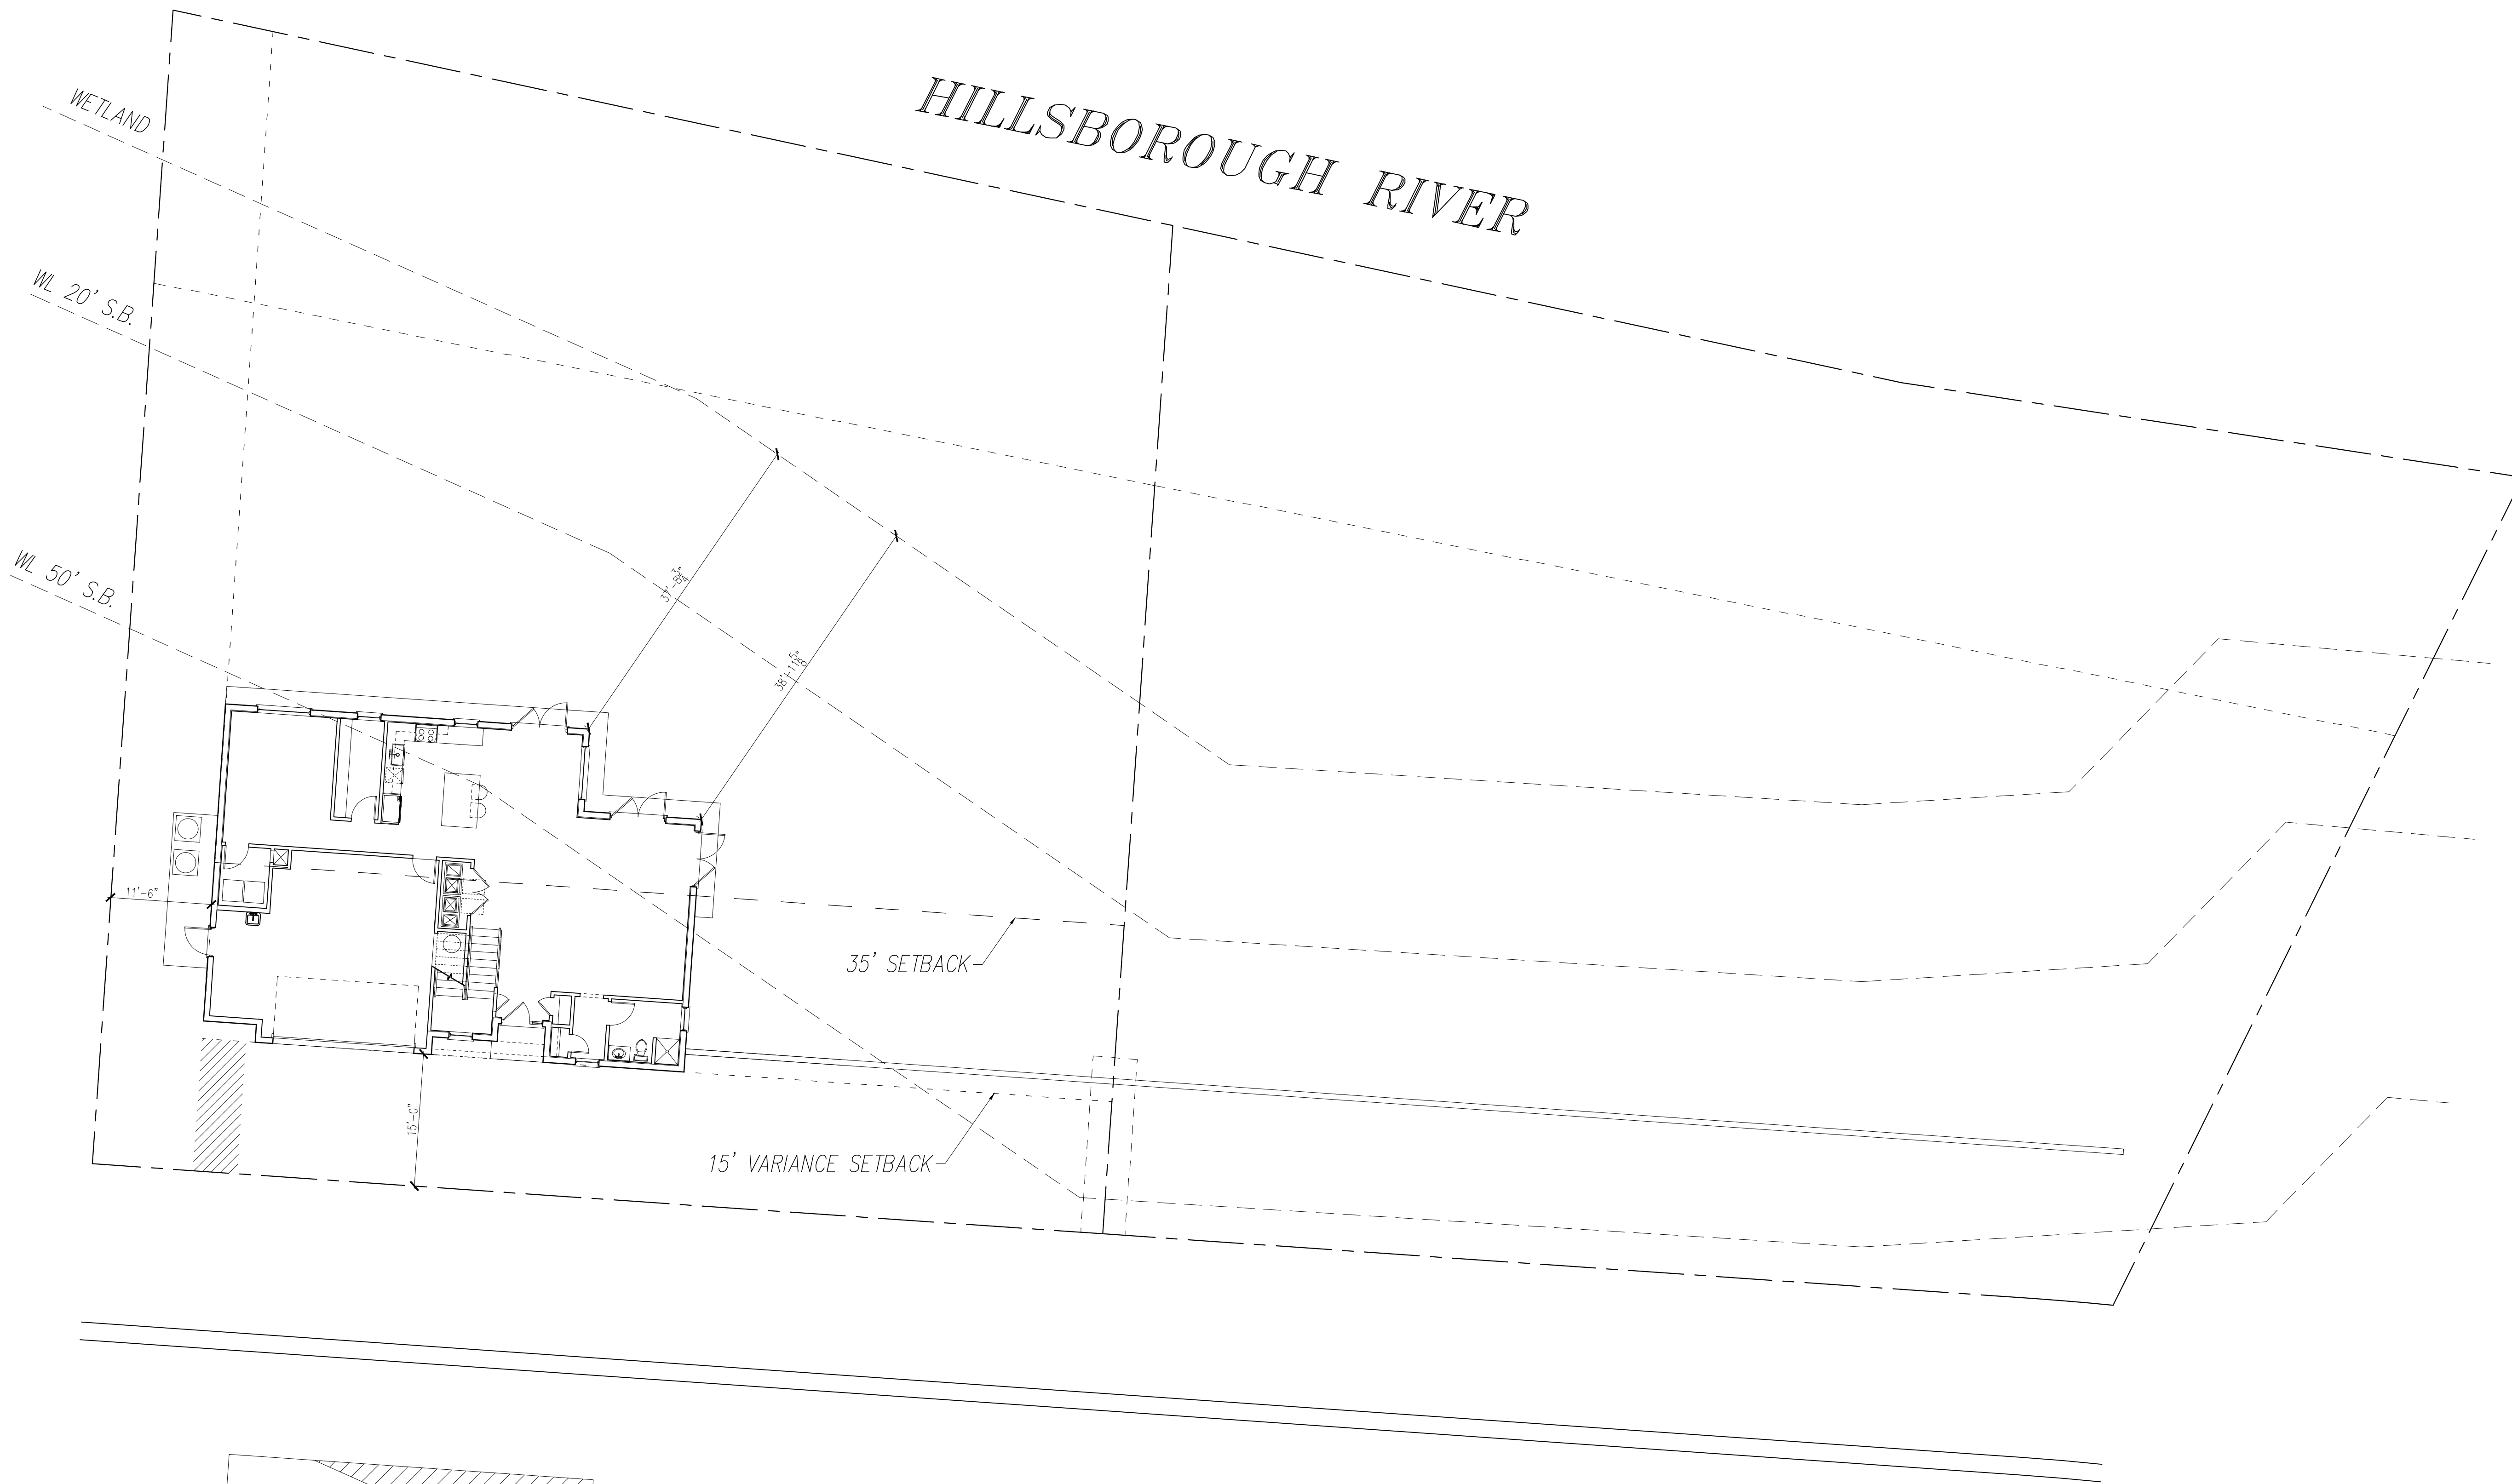

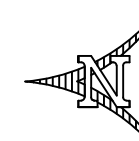

**SITE PLAN**  
 SCALE: 1"=10'

I HEREBY CERTIFY THAT I HAVE REVIEWED THE ATTACHED DESIGN AND FIND IT TO BE IN COMPLIANCE WITH THE 2023 (6th Edition) FLORIDA BUILDING CODE.

**PETE ALFONSO JR.**  
 ARCHITECT  
 LIC # 8735  
 7704 W. HILLSBOROUGH AVE.  
 TAMPA, FL 33615  
 PH (813) 231-5800

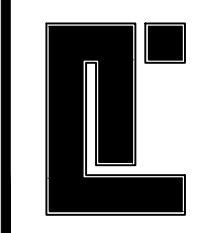

**MICHAEL HENRY DESIGN, LLC**  
 1315 W. BUSCH BLVD.  
 TAMPA, FL 33612  
 (813)-933-5000

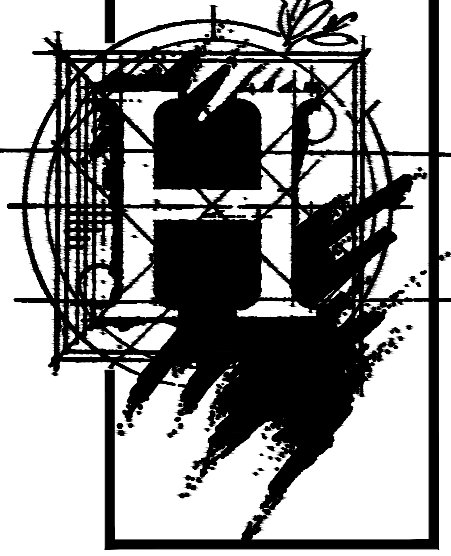


PLAN FOR:  
 W RIVER DR.  
 TEMPLE TERRACE, FLORIDA

DATE  
02-21-2024

REVISION

SHEET NO.  
S-2

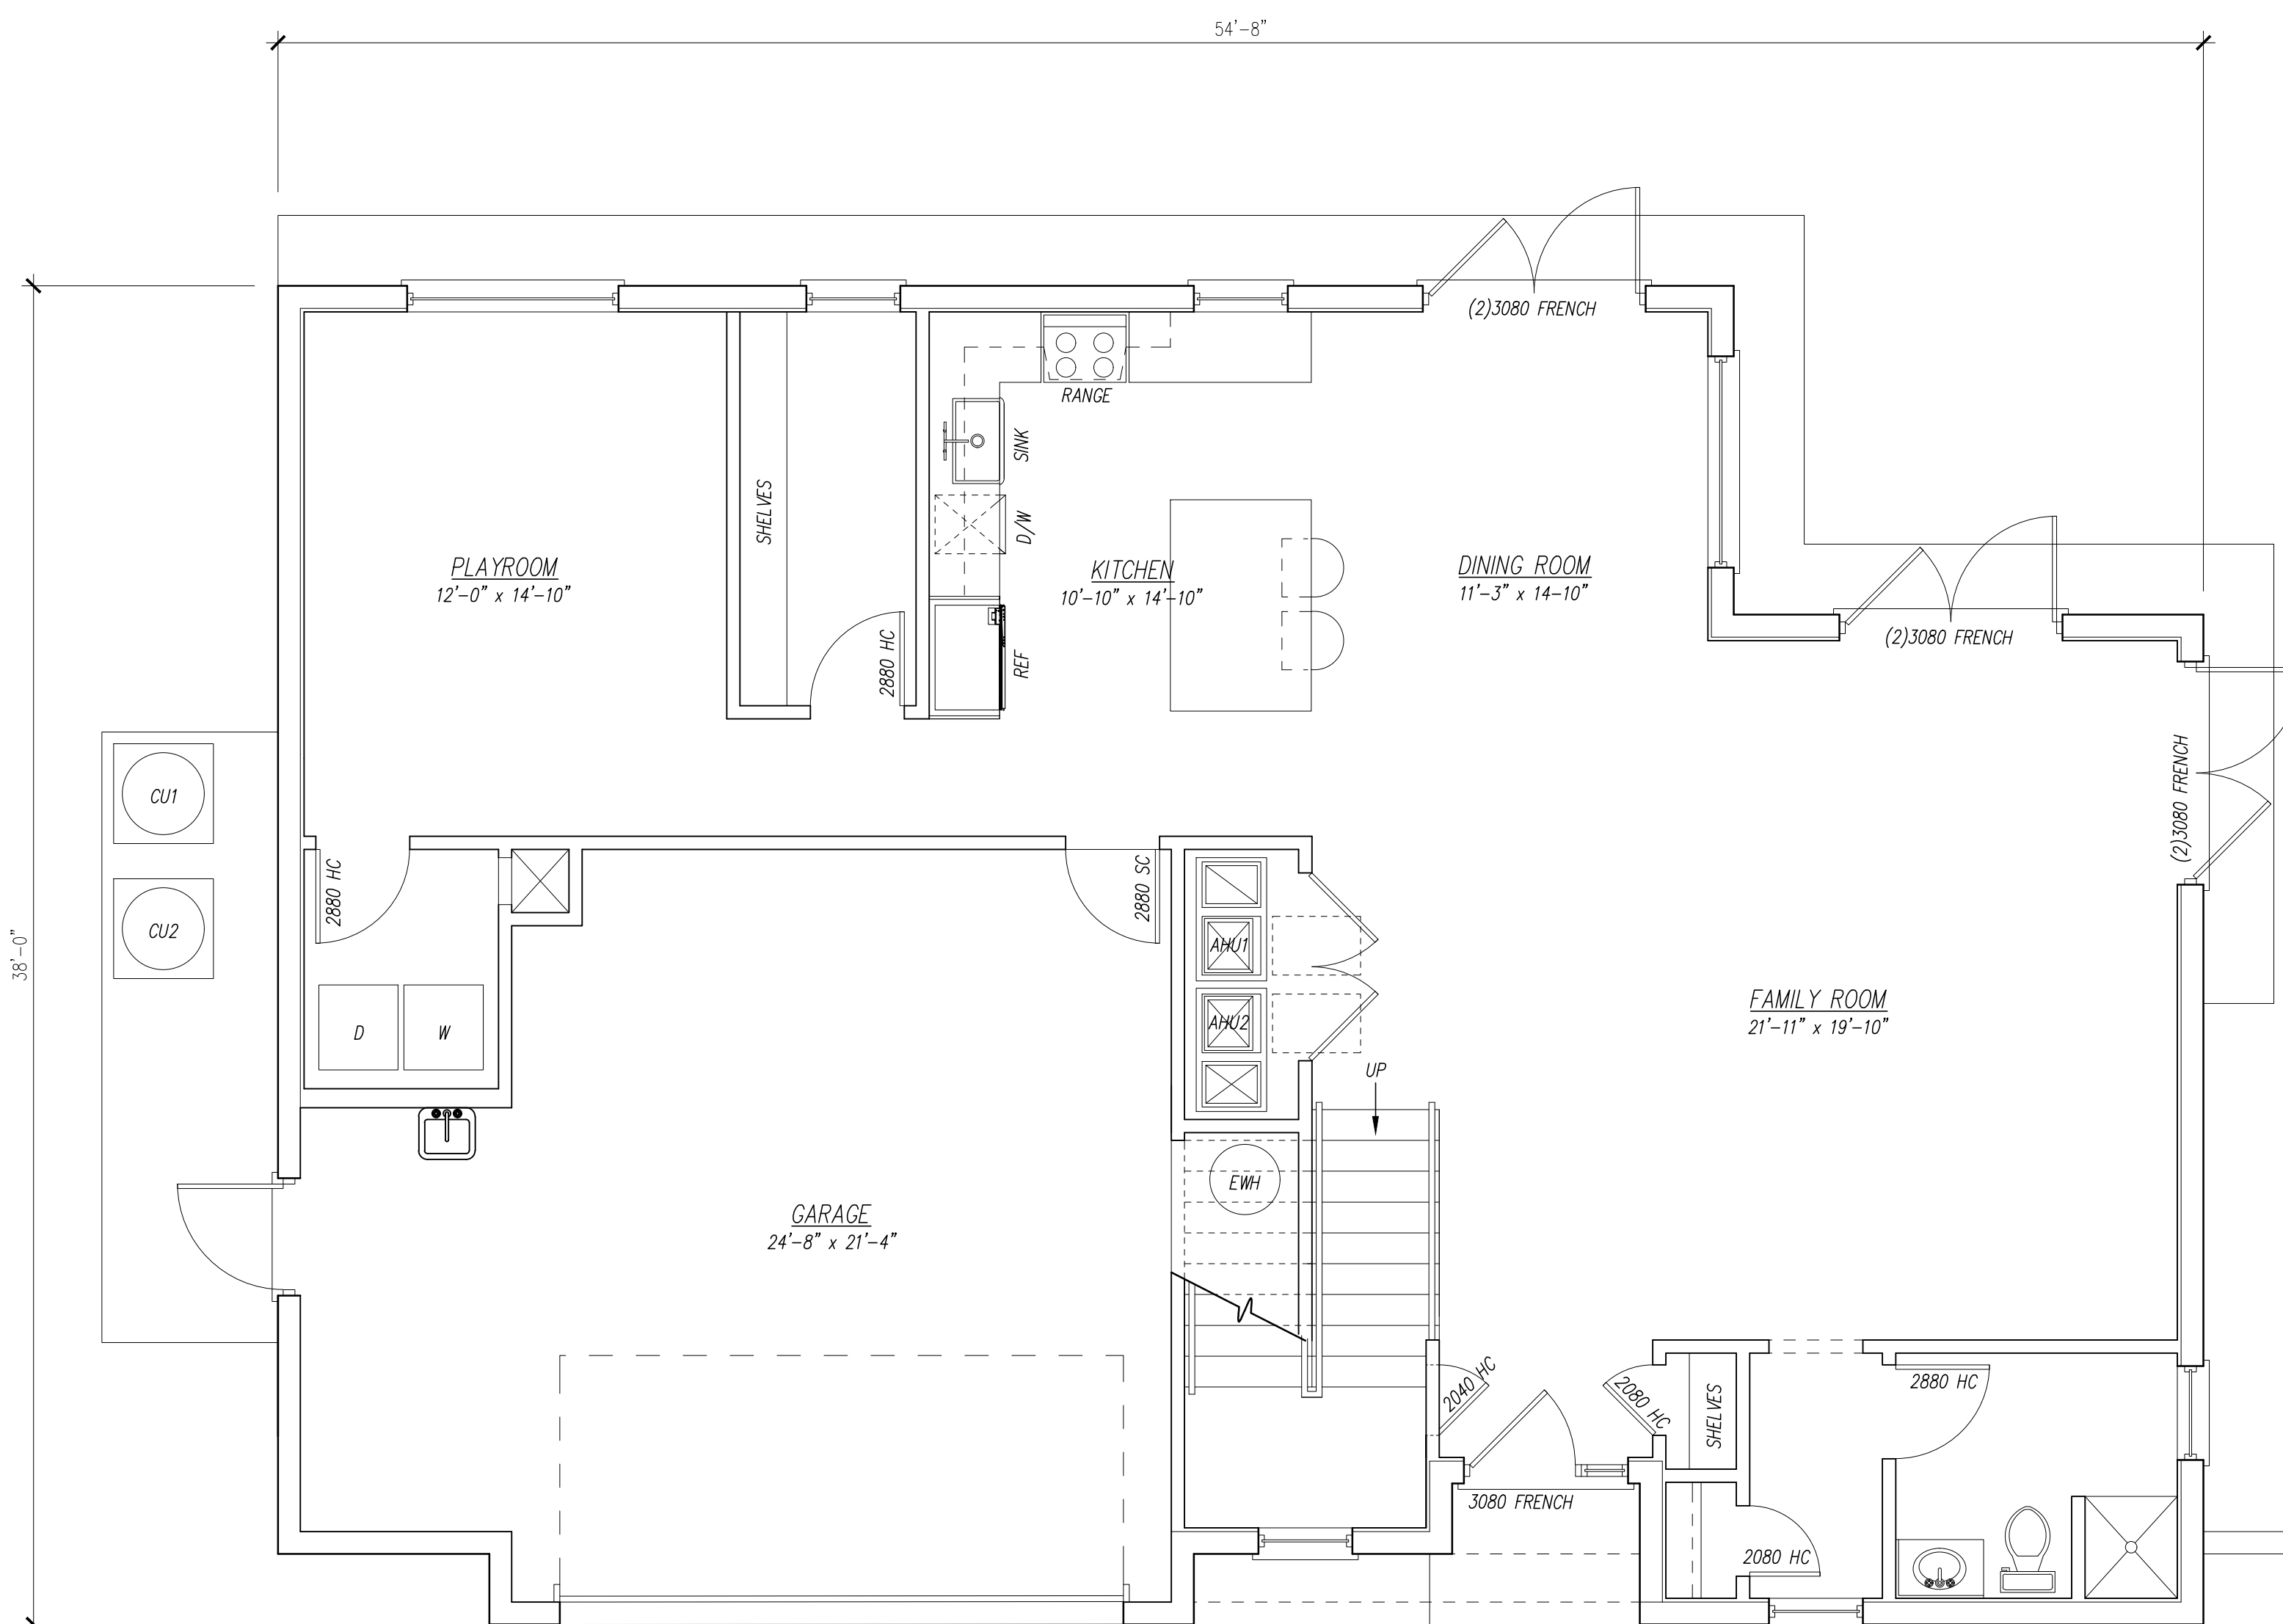


**AREA TABULATIONS**

|                                 |               |
|---------------------------------|---------------|
| FIRST FLOOR AREA:               | 1,363 sq. ft. |
| SECOND FLOOR AREA:              | 2,070 sq. ft. |
| TOTAL LIVING AREA:              | 3,433 sq. ft. |
| <b>GARAGE AREA:</b> 532 sq. ft. |               |
| <b>PORCH AREA:</b> 23 sq. ft.   |               |
| <b>TOTAL AREA:</b>              | 3,988 sq. ft. |

FIRST FLOOR  
**FLOOR PLAN**  
 SCALE: 1/4"=1'-0"

I HEREBY CERTIFY THAT I HAVE REVIEWED THE ATTACHED DESIGN AND FIND IT TO BE IN COMPLIANCE WITH THE 2023 (6th Edition) FLORIDA BUILDING CODE.

**PETE ALFONSO JR.**  
 ARCHITECT  
 LIC # 8735  
 7704 W. HILLSBOROUGH AVE.  
 TAMPA, FL 33615  
 PH (813) 231-5800

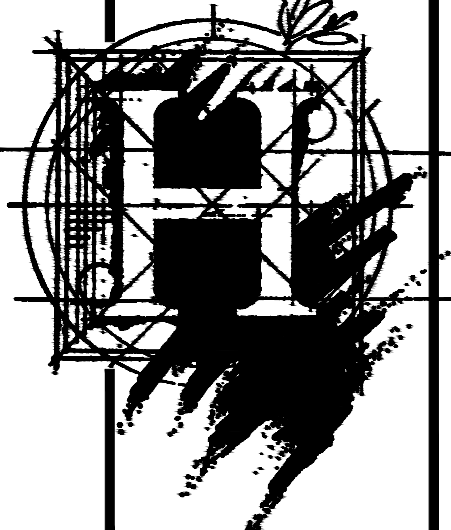


**MICHAEL HENRY DESIGN, LLC**  
 1315 W. BUSCH BLVD.  
 TAMPA, FL 33612  
 (813)-933-5000

PLAN FOR:  
 W RIVER DR.  
 TEMPLE TERRACE, FLORIDA

DATE  
 02-21-2024

REVISION

SHEET NO.  
 1

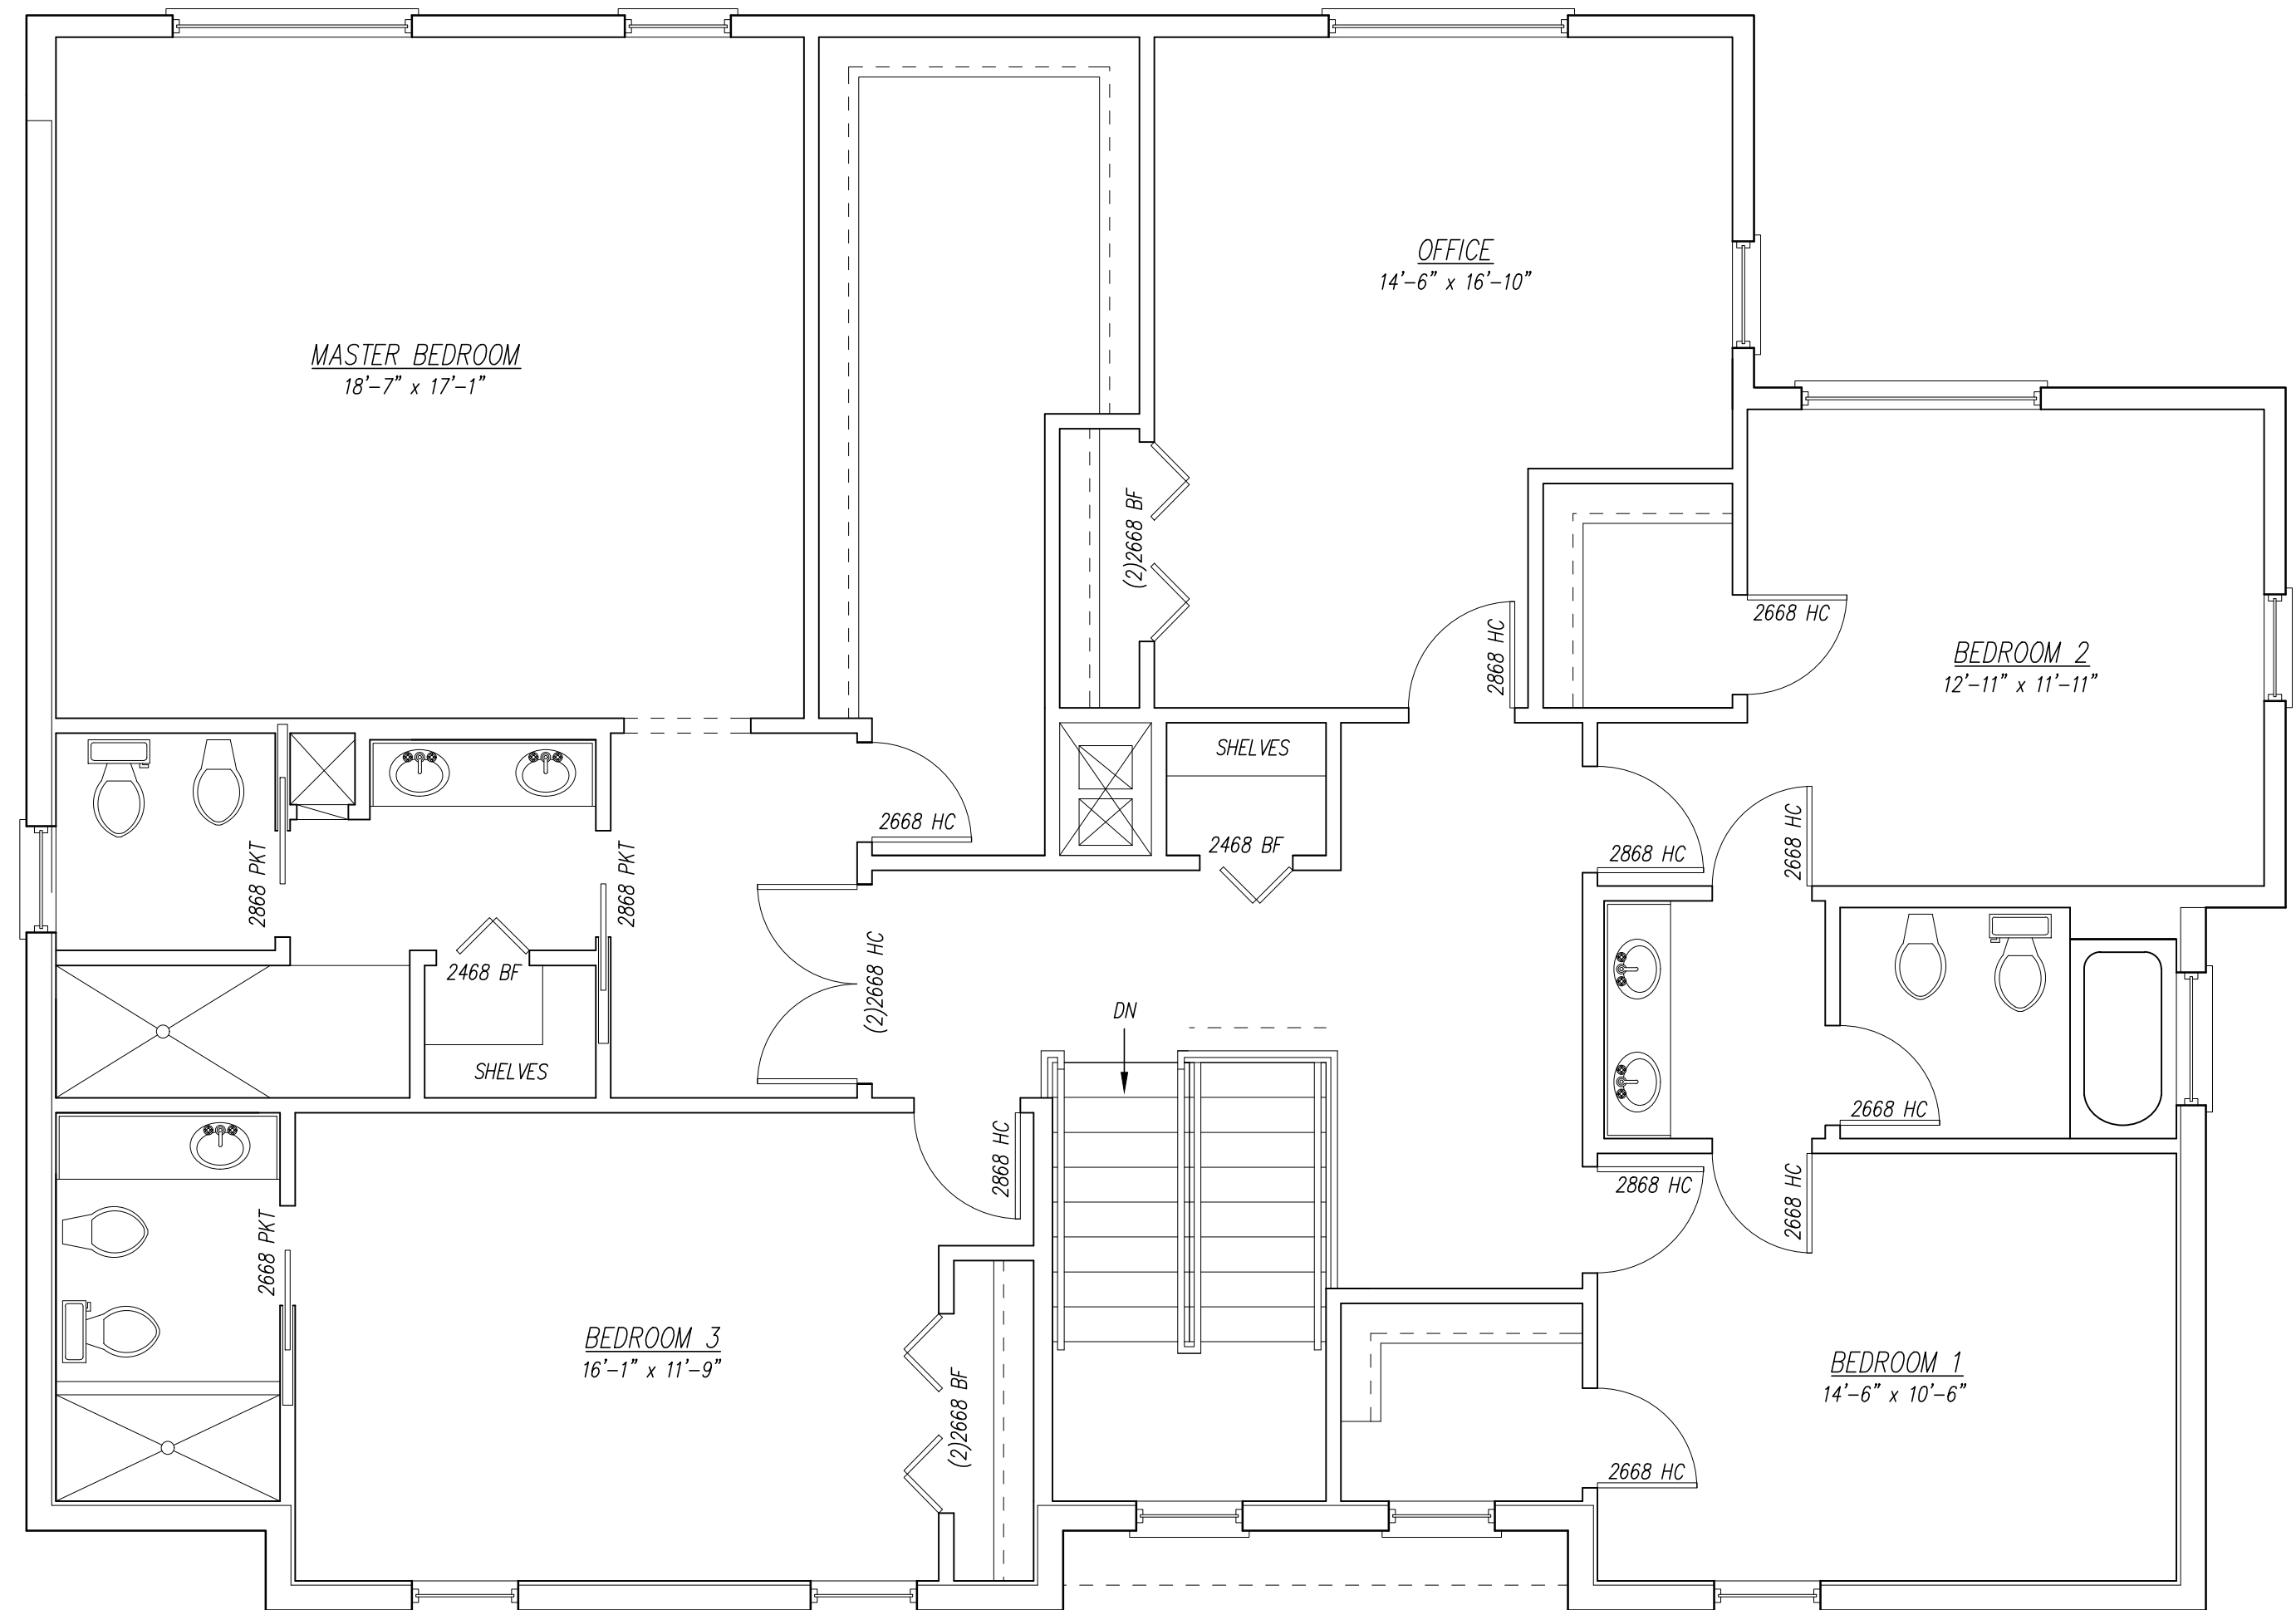


**AREA TABULATIONS**

|                    |               |
|--------------------|---------------|
| FIRST FLOOR AREA:  | 1,363 sq. ft. |
| SECOND FLOOR AREA: | 2,070 sq. ft. |
| TOTAL LIVING AREA: | 3,433 sq. ft. |
| GARAGE AREA:       | 532 sq. ft.   |
| PORCH AREA:        | 23 sq. ft.    |
| TOTAL AREA:        | 3,988 sq. ft. |

SECOND FLOOR  
**FLOOR PLAN**  
 SCALE: 1/4"=1'-0"

I HEREBY CERTIFY THAT I HAVE REVIEWED THE ATTACHED DESIGN AND FIND IT TO BE IN COMPLIANCE WITH THE 2023 (6th Edition) FLORIDA BUILDING CODE.

**PETE ALFONSO JR.**  
 ARCHITECT  
 LIC # 8735  
 7704 W. HILLSBOROUGH AVE.  
 TAMPA, FL 33615  
 PH (813) 231-5800

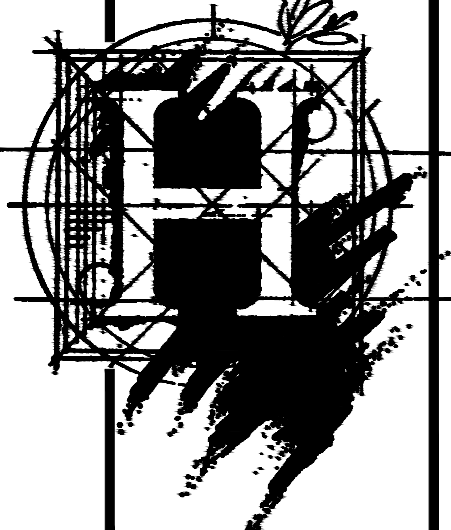


**MICHAEL HENRY DESIGN, LLC**  
 1315 W. BUSCH BLVD.  
 TAMPA, FL 33612  
 (813)-933-5000

PLAN FOR:  
 W RIVER DR.  
 TEMPLE TERRACE, FLORIDA


DATE  
 02-21-2024

REVISION


SHEET NO.  
 2

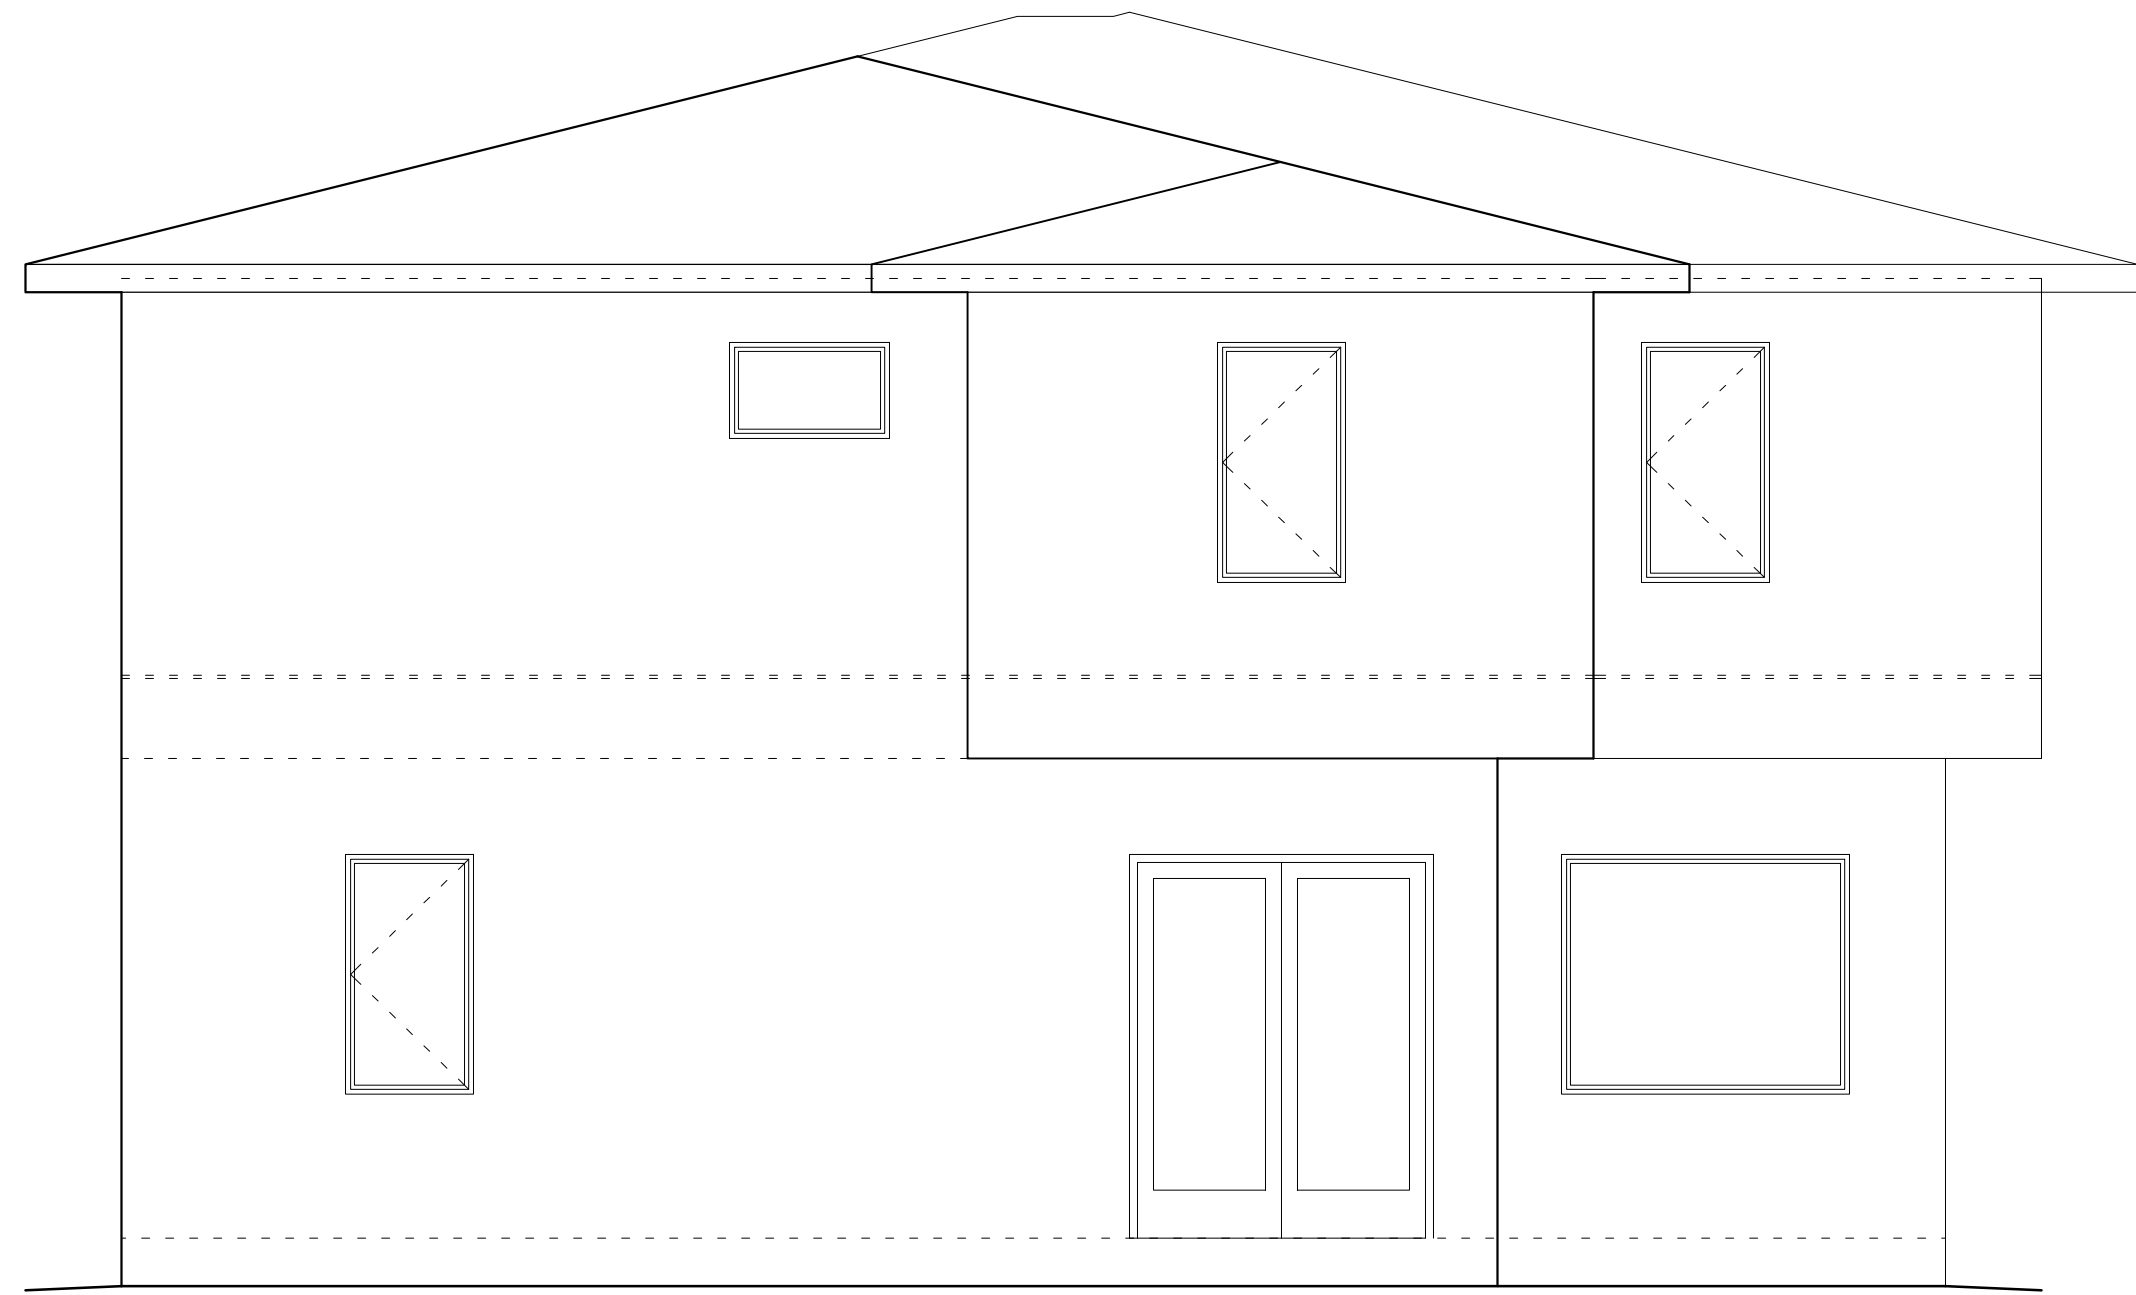


RIGHT SIDE ELEVATION  
SCALE: 1/4"=1'-0"

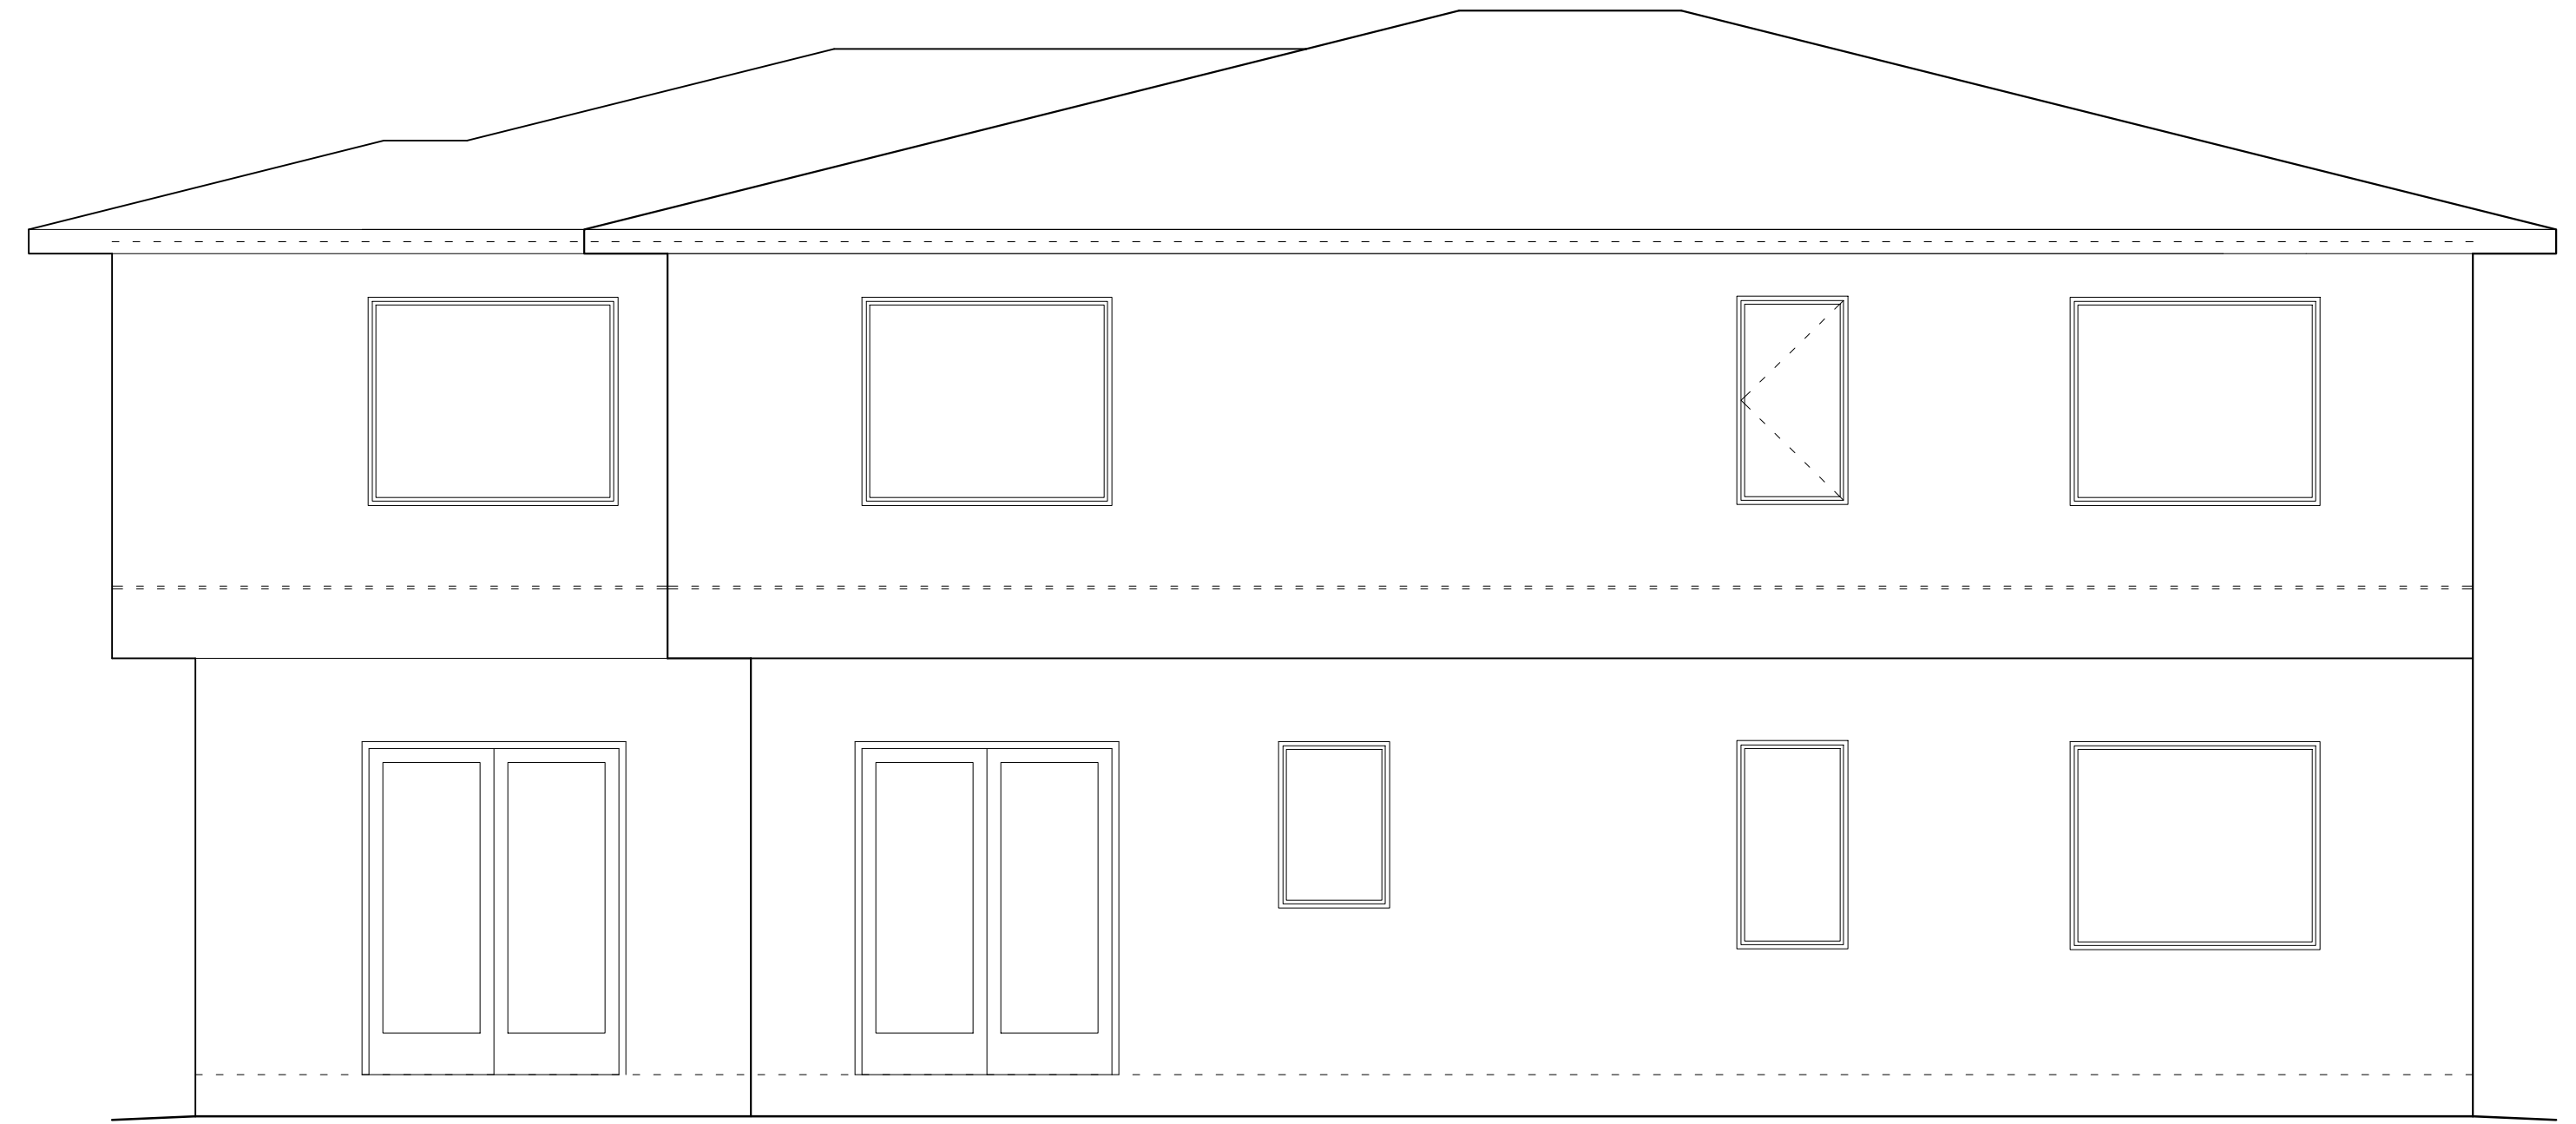

REAR ELEVATION  
SCALE: 1/4"=1'-0"

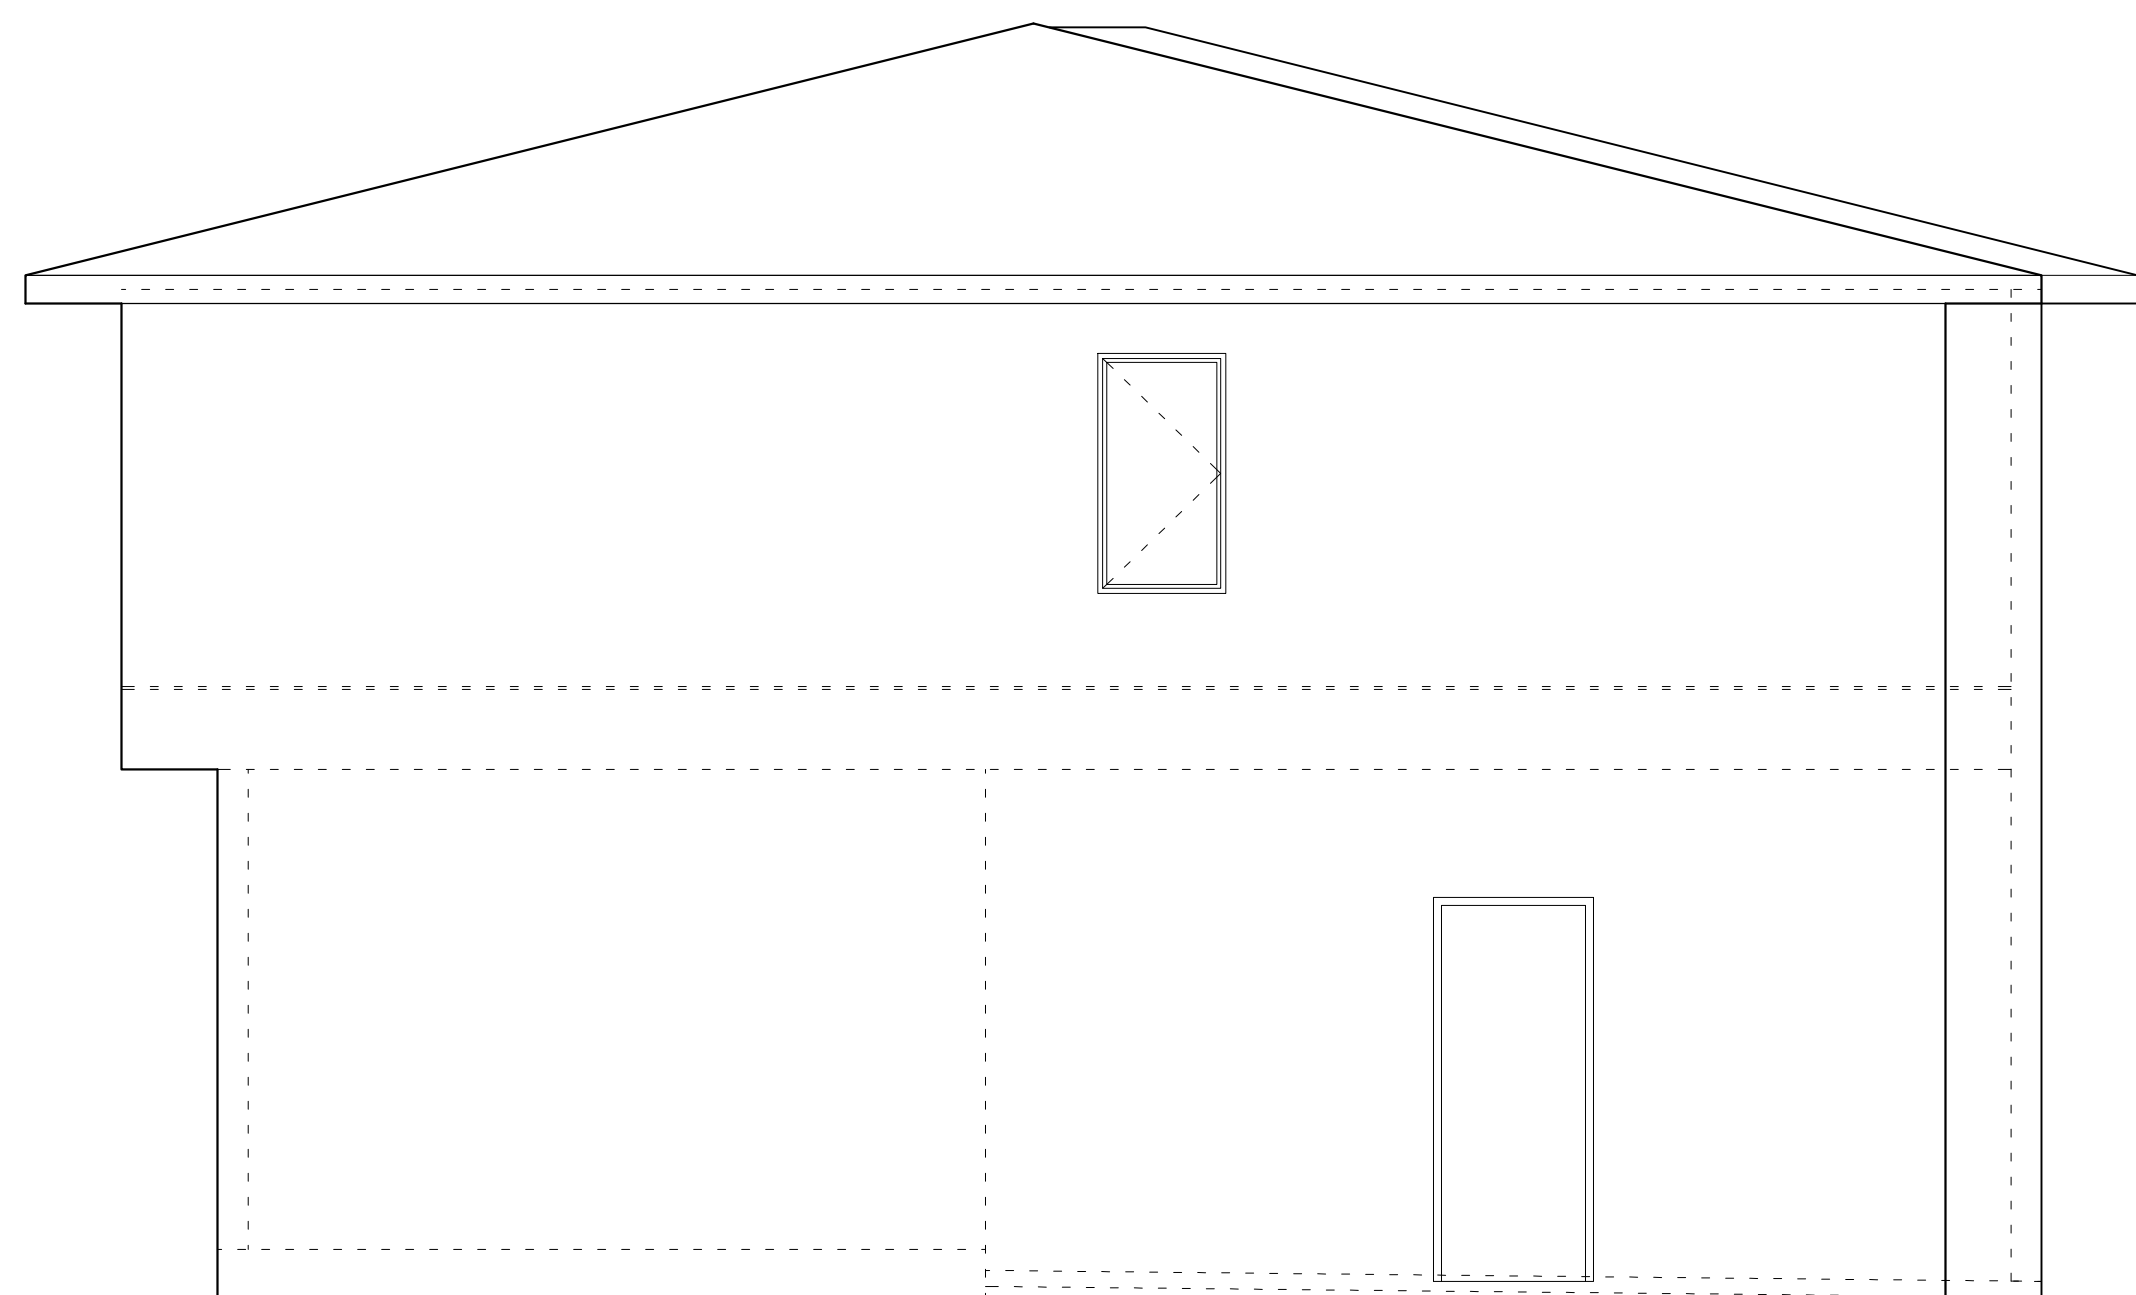


LEFT SIDE ELEVATION  
SCALE: 1/4"=1'-0"

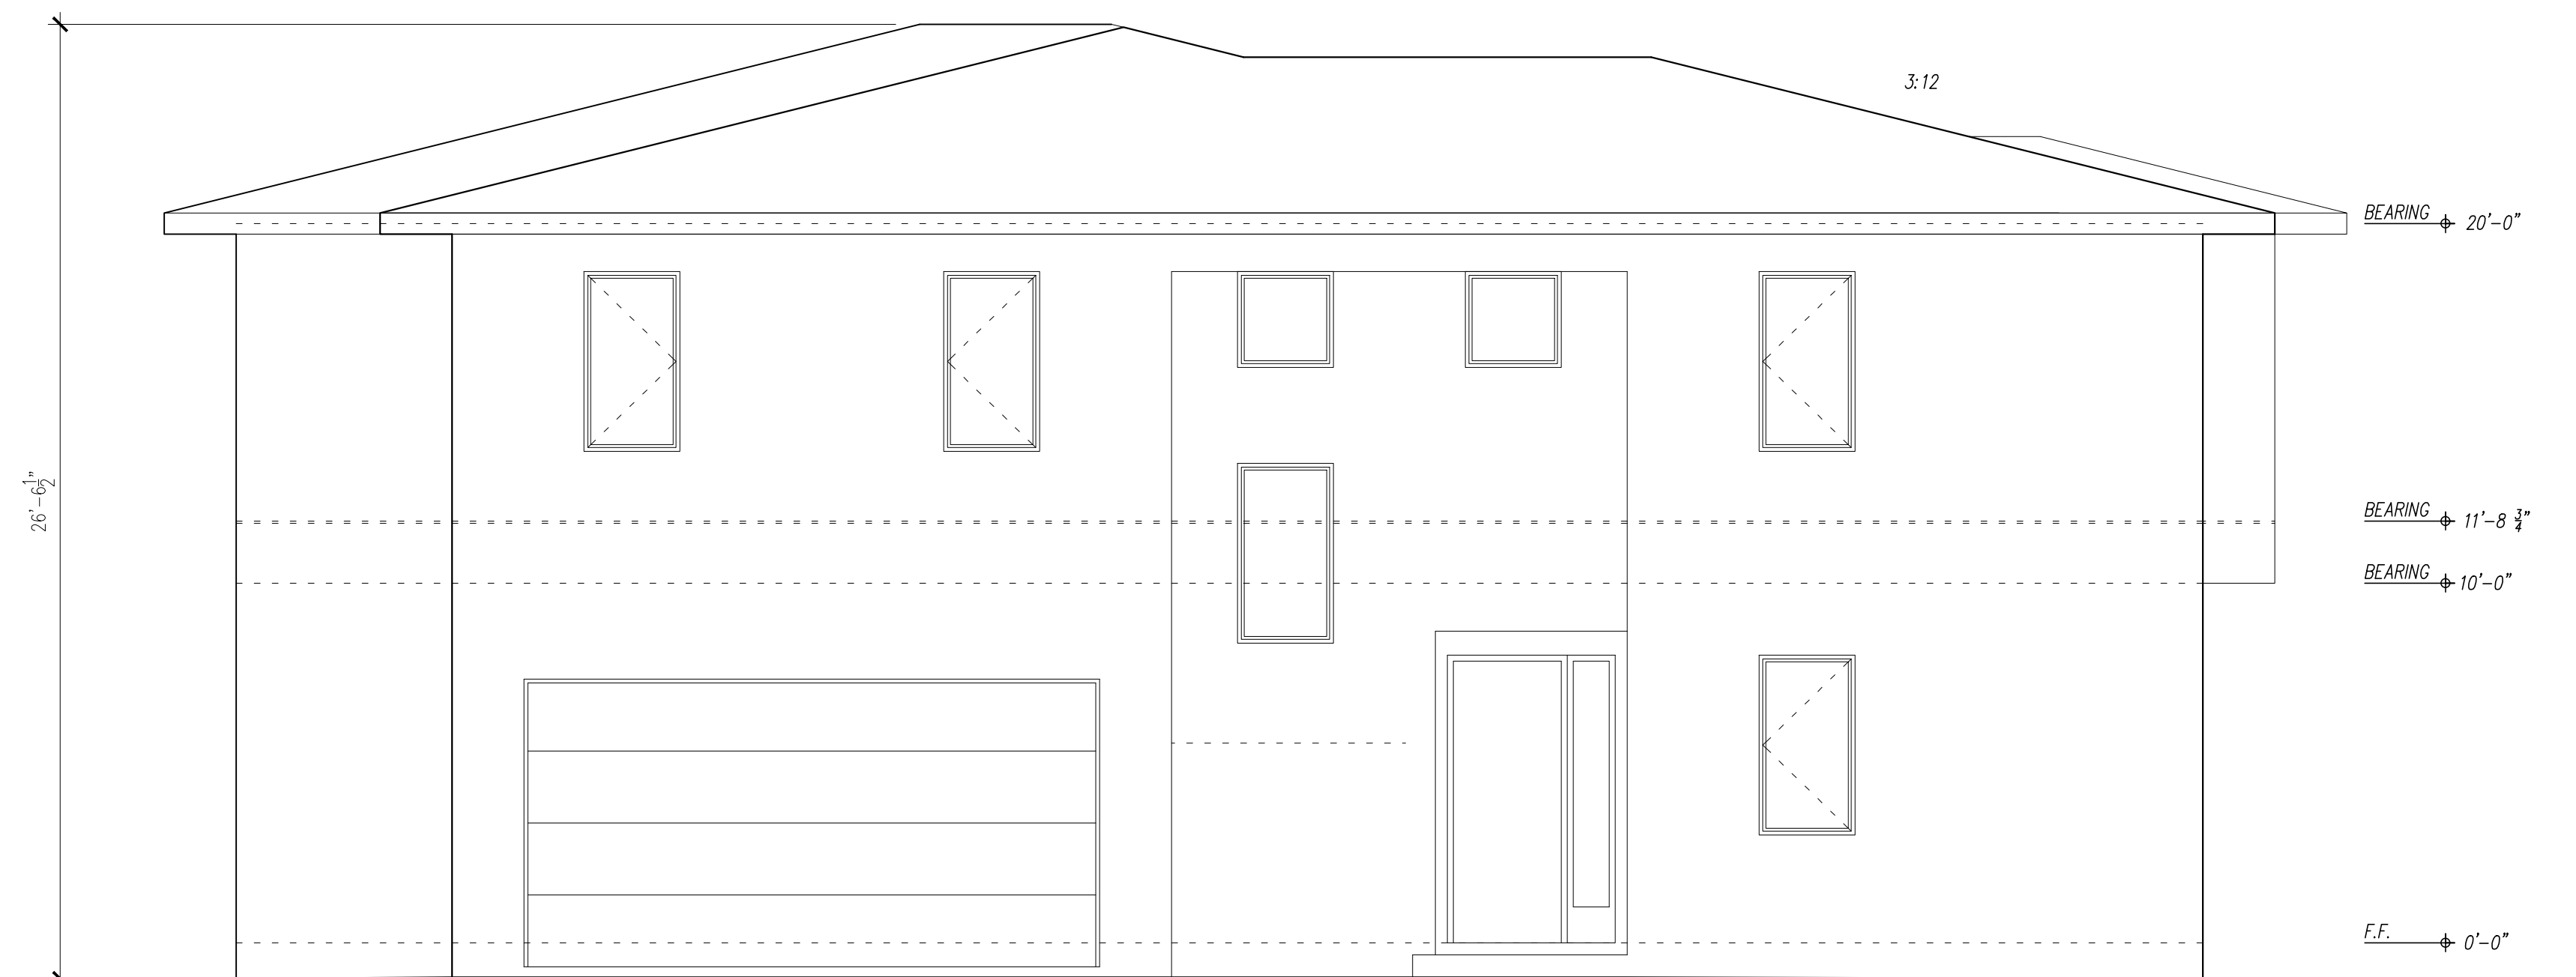


FRONT ELEVATION  
SCALE: 1/4"=1'-0"

I HEREBY CERTIFY THAT I HAVE REVIEWED THE ATTACHED DESIGN AND FIND IT TO BE IN COMPLIANCE WITH THE 2023 (6th Edition) FLORIDA BUILDING CODE.

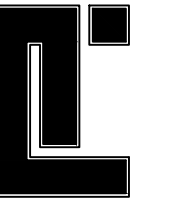

PETE ALFONSO JR.  
ARCHITECT  
LIC # 8735  
7704 W. HILLSBOROUGH AVE.  
TAMPA, FL 33615  
PH (813) 231-5800

MICHAEL HENRY DESIGN, LLC  
1315 W. BUSCH BLVD.  
TAMPA, FL 33612  
(813)-933-5000

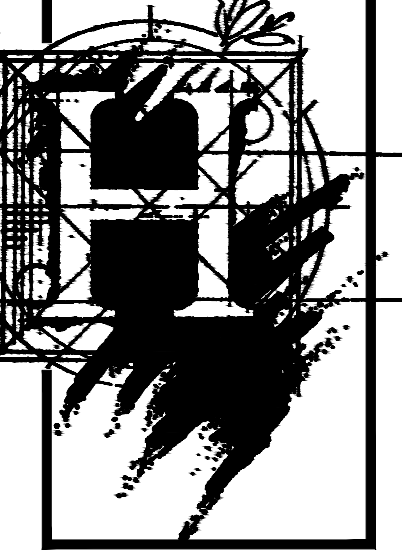


PLAN FOR:  
W RIVER DR.  
TEMPLE TERRACE, FLORIDA

DATE  
02-21-2024


REVISION

SHEET NO.


3

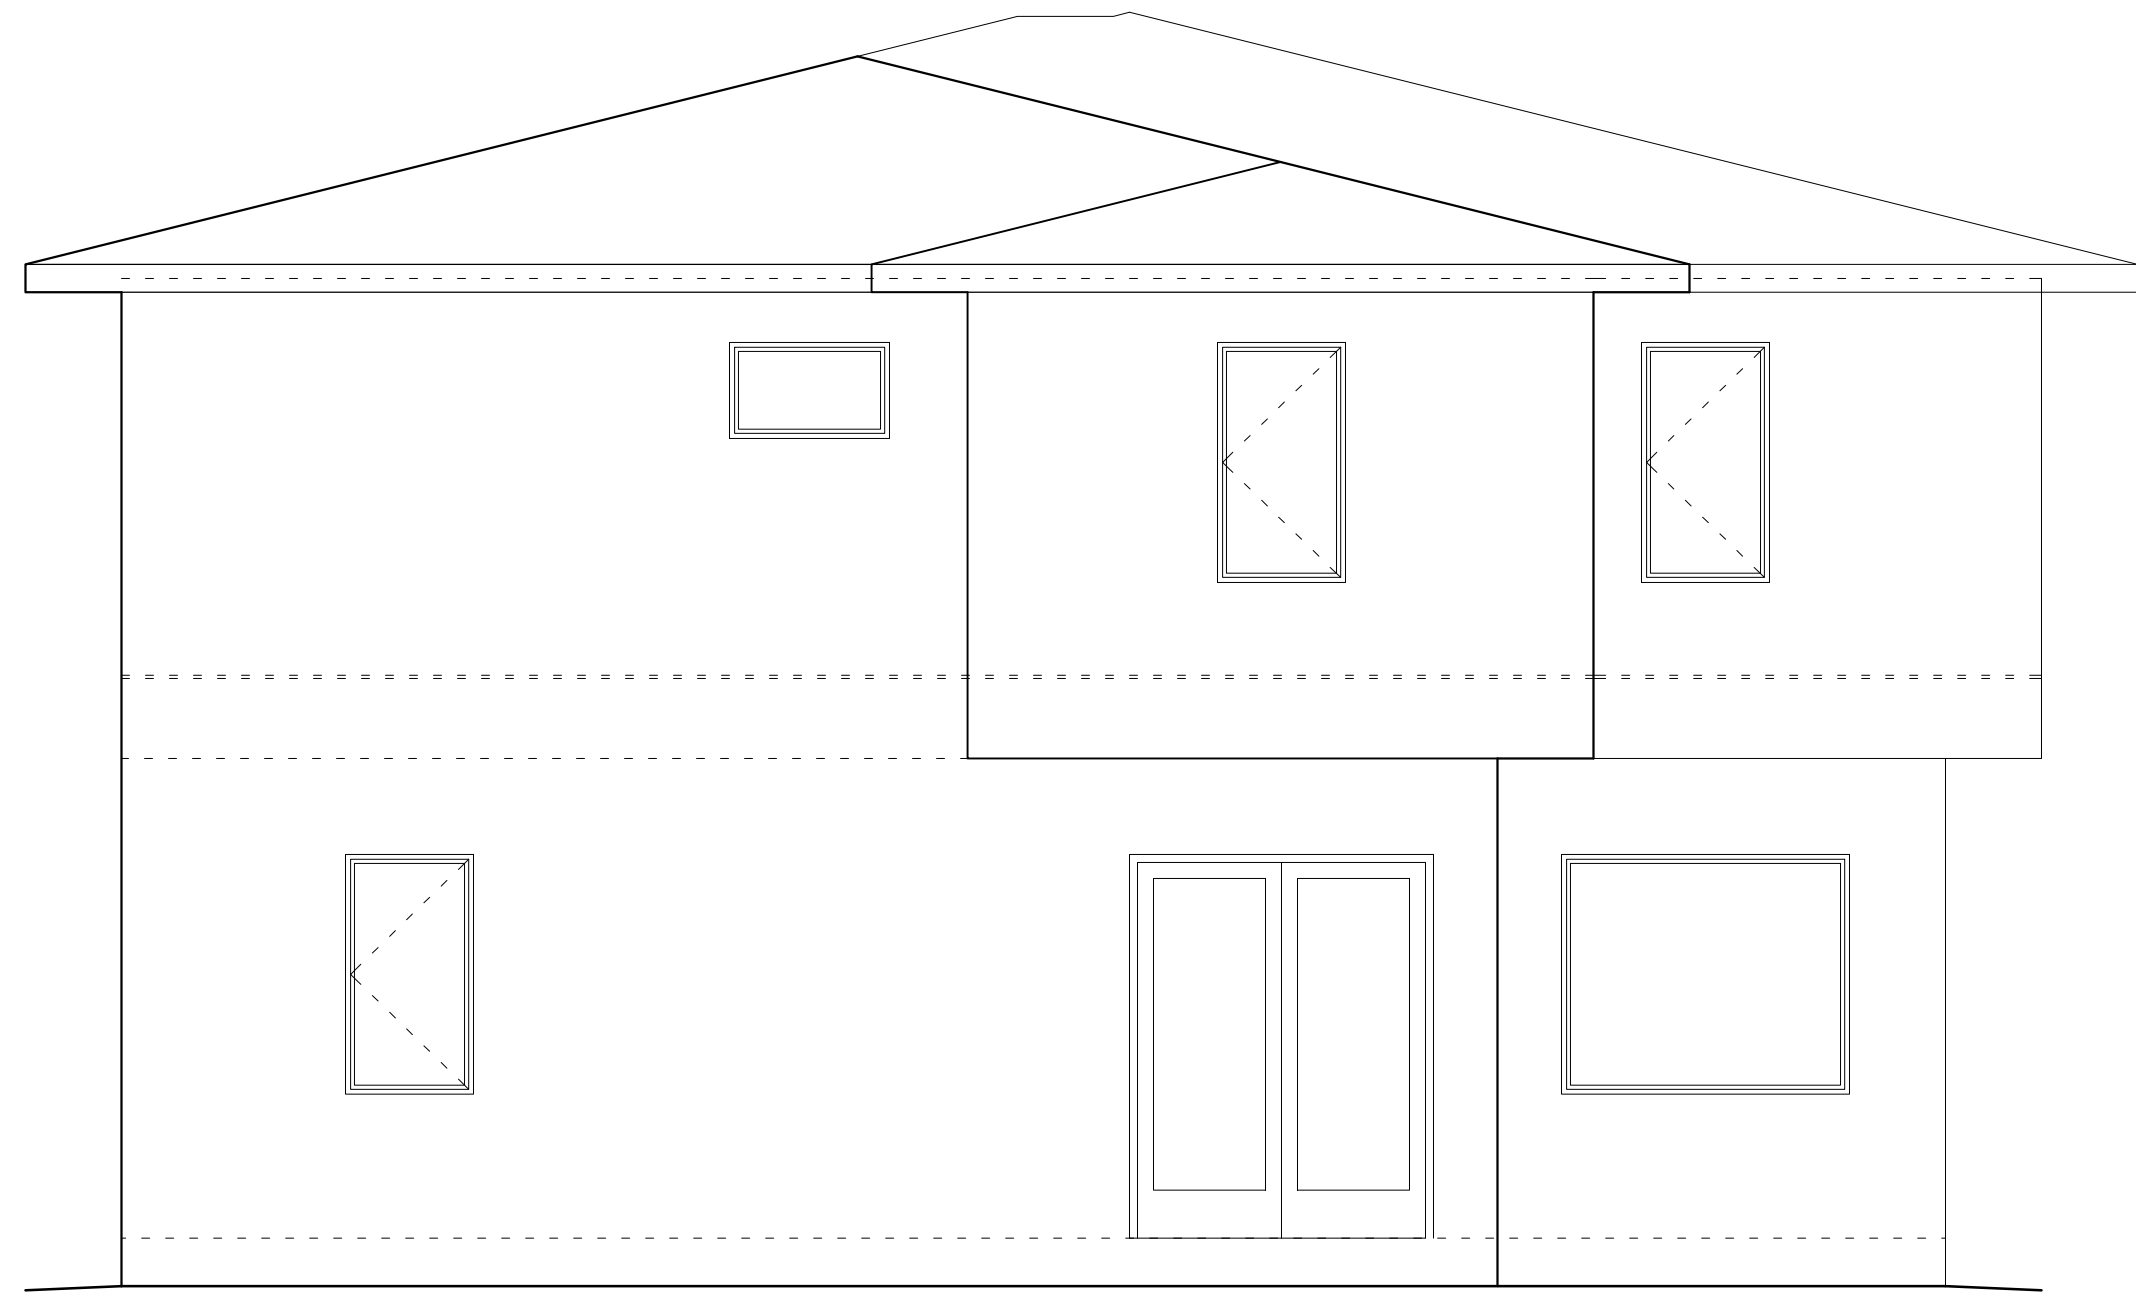


RIGHT SIDE ELEVATION  
SCALE:  $\frac{1}{4}''=1'-0''$

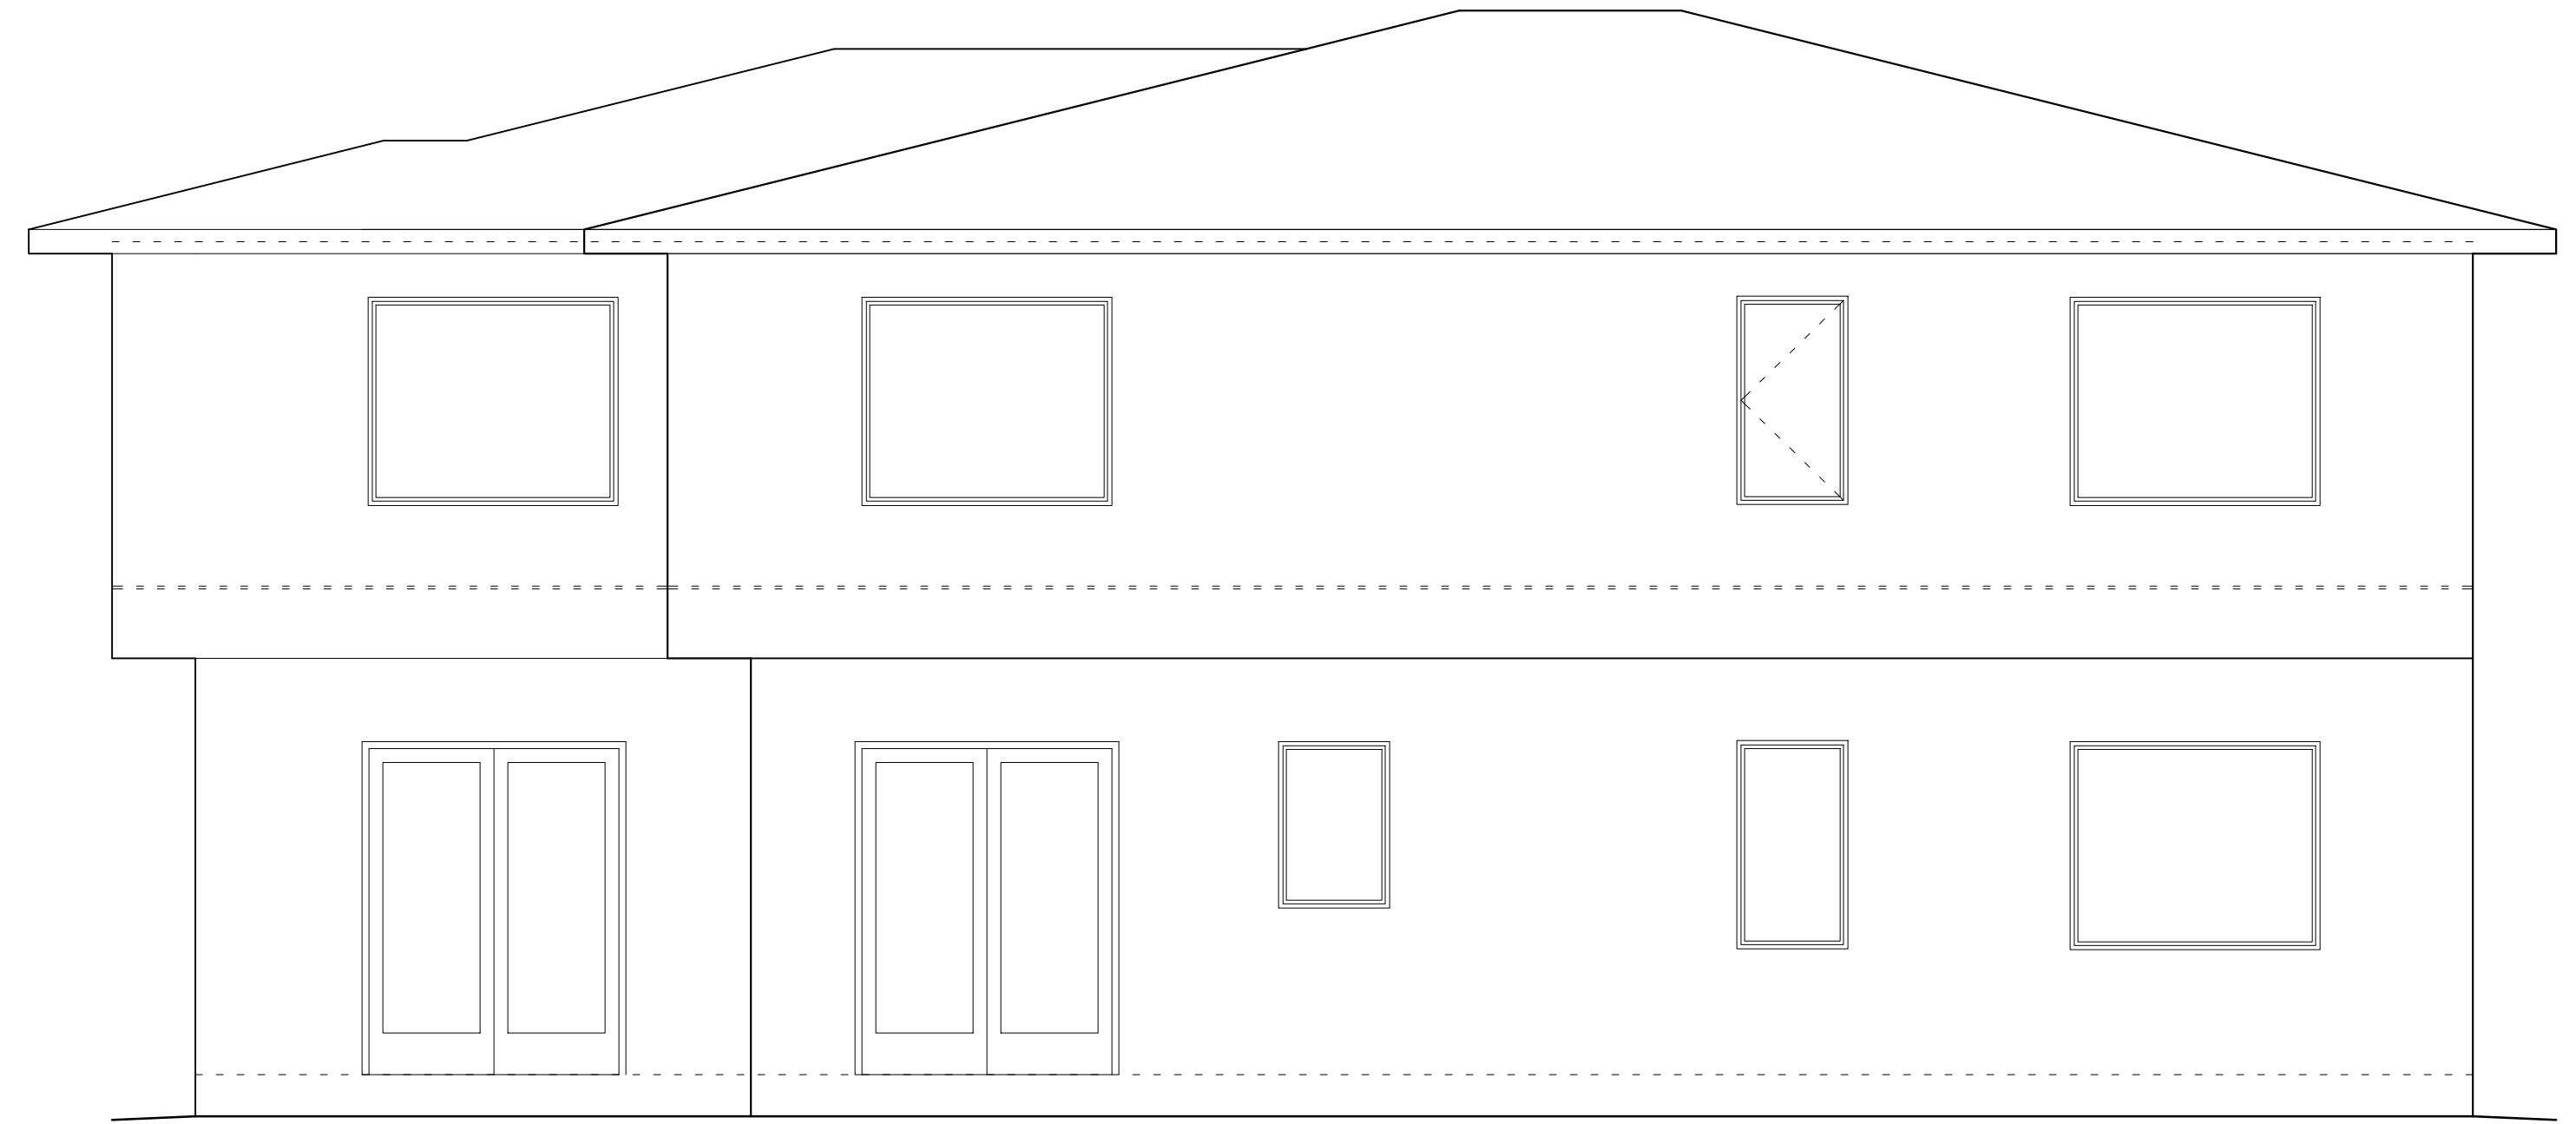

REAR ELEVATION  
SCALE:  $\frac{1}{4}''=1'-0''$

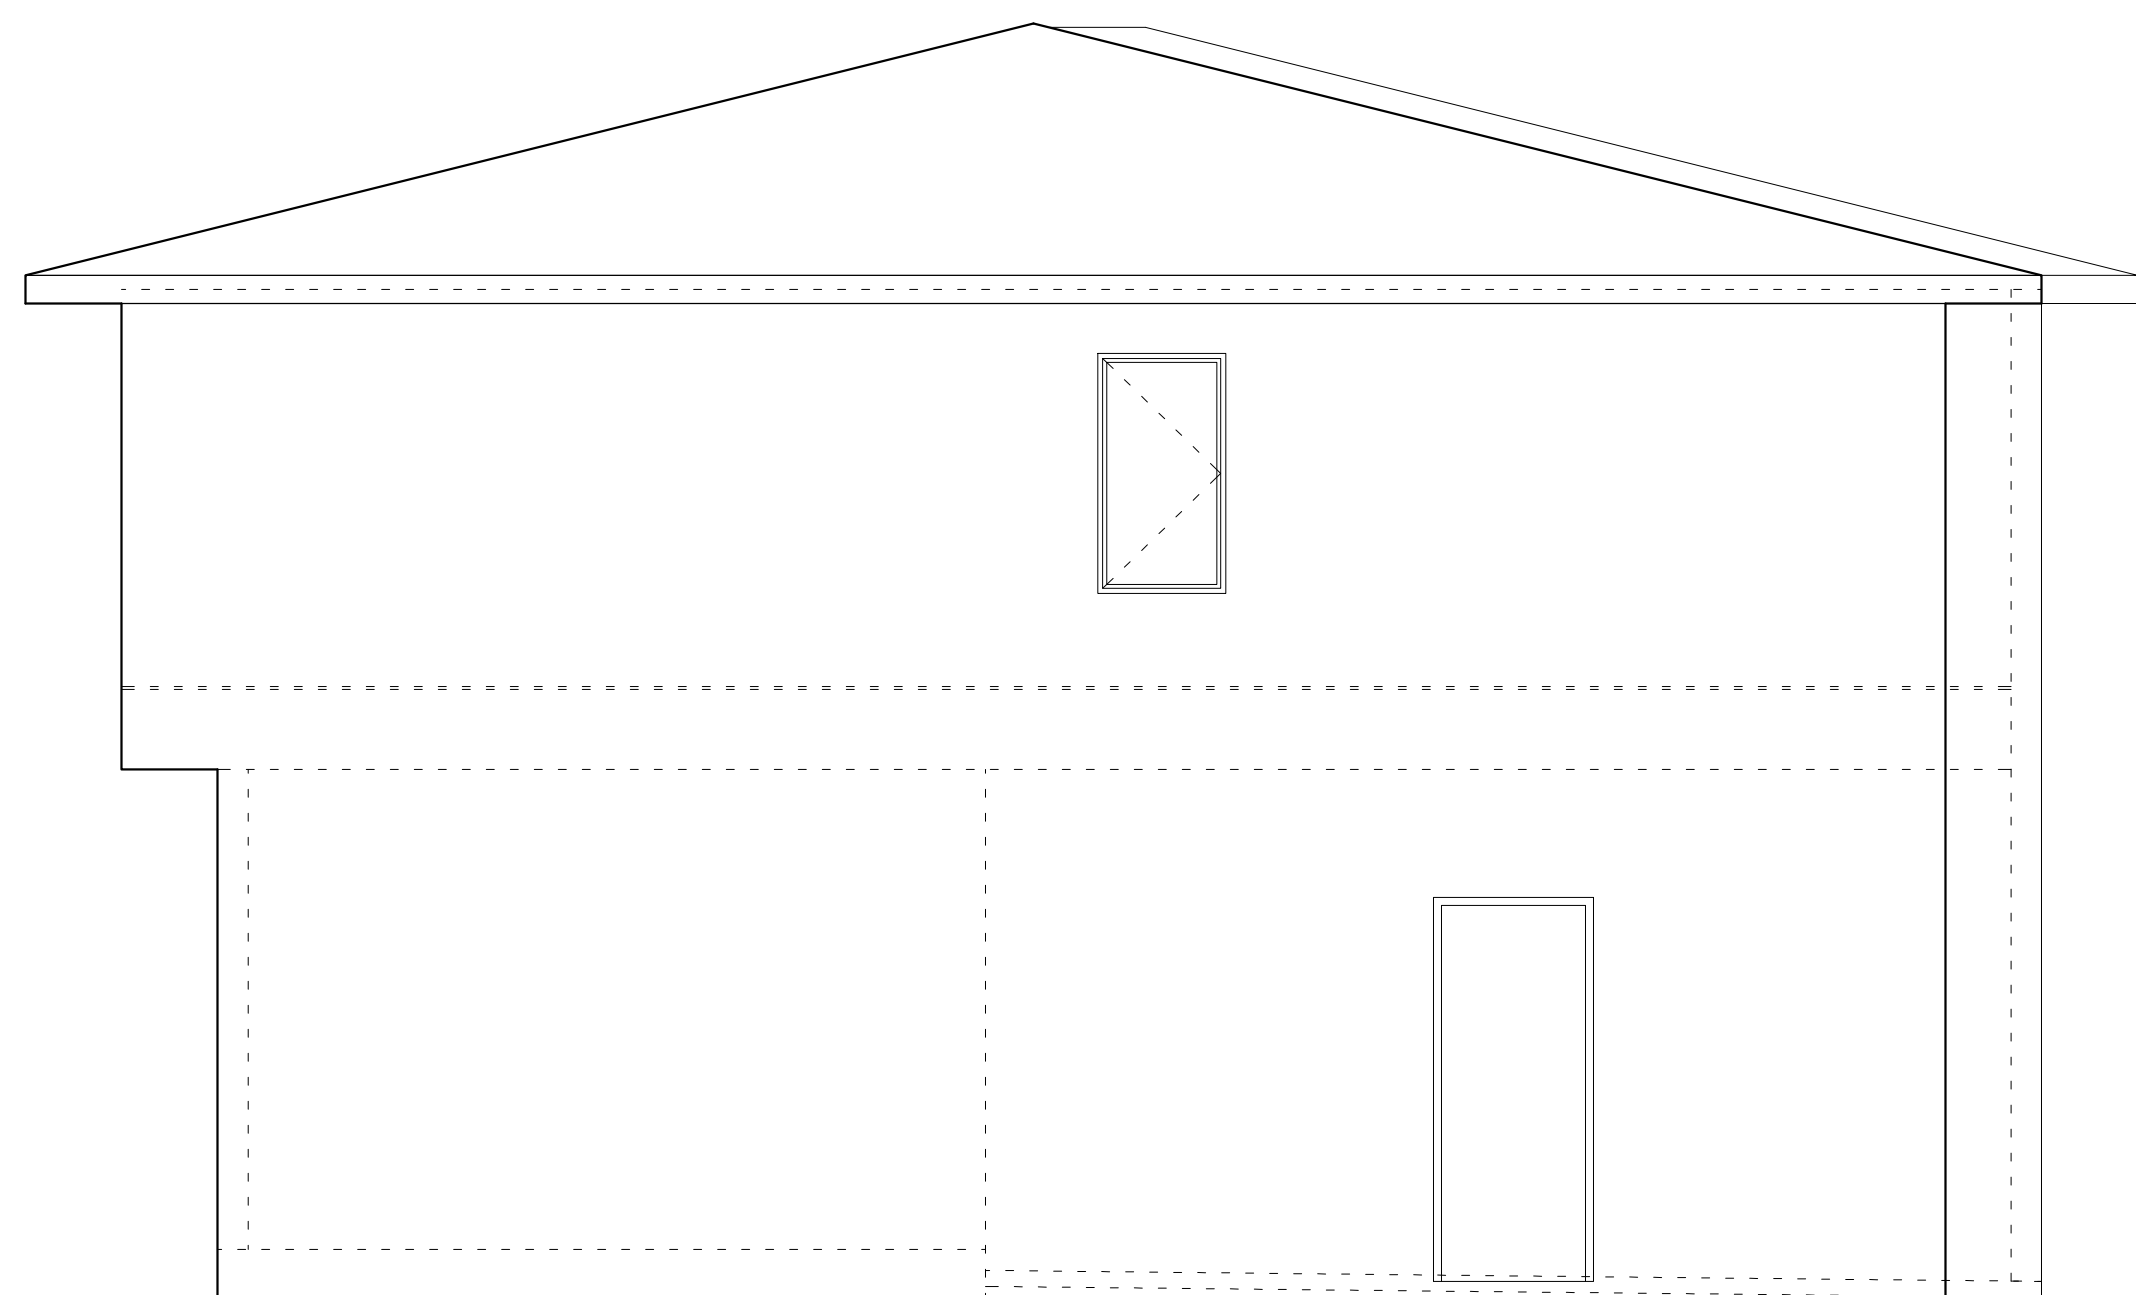


LEFT SIDE ELEVATION  
SCALE:  $\frac{1}{4}''=1'-0''$

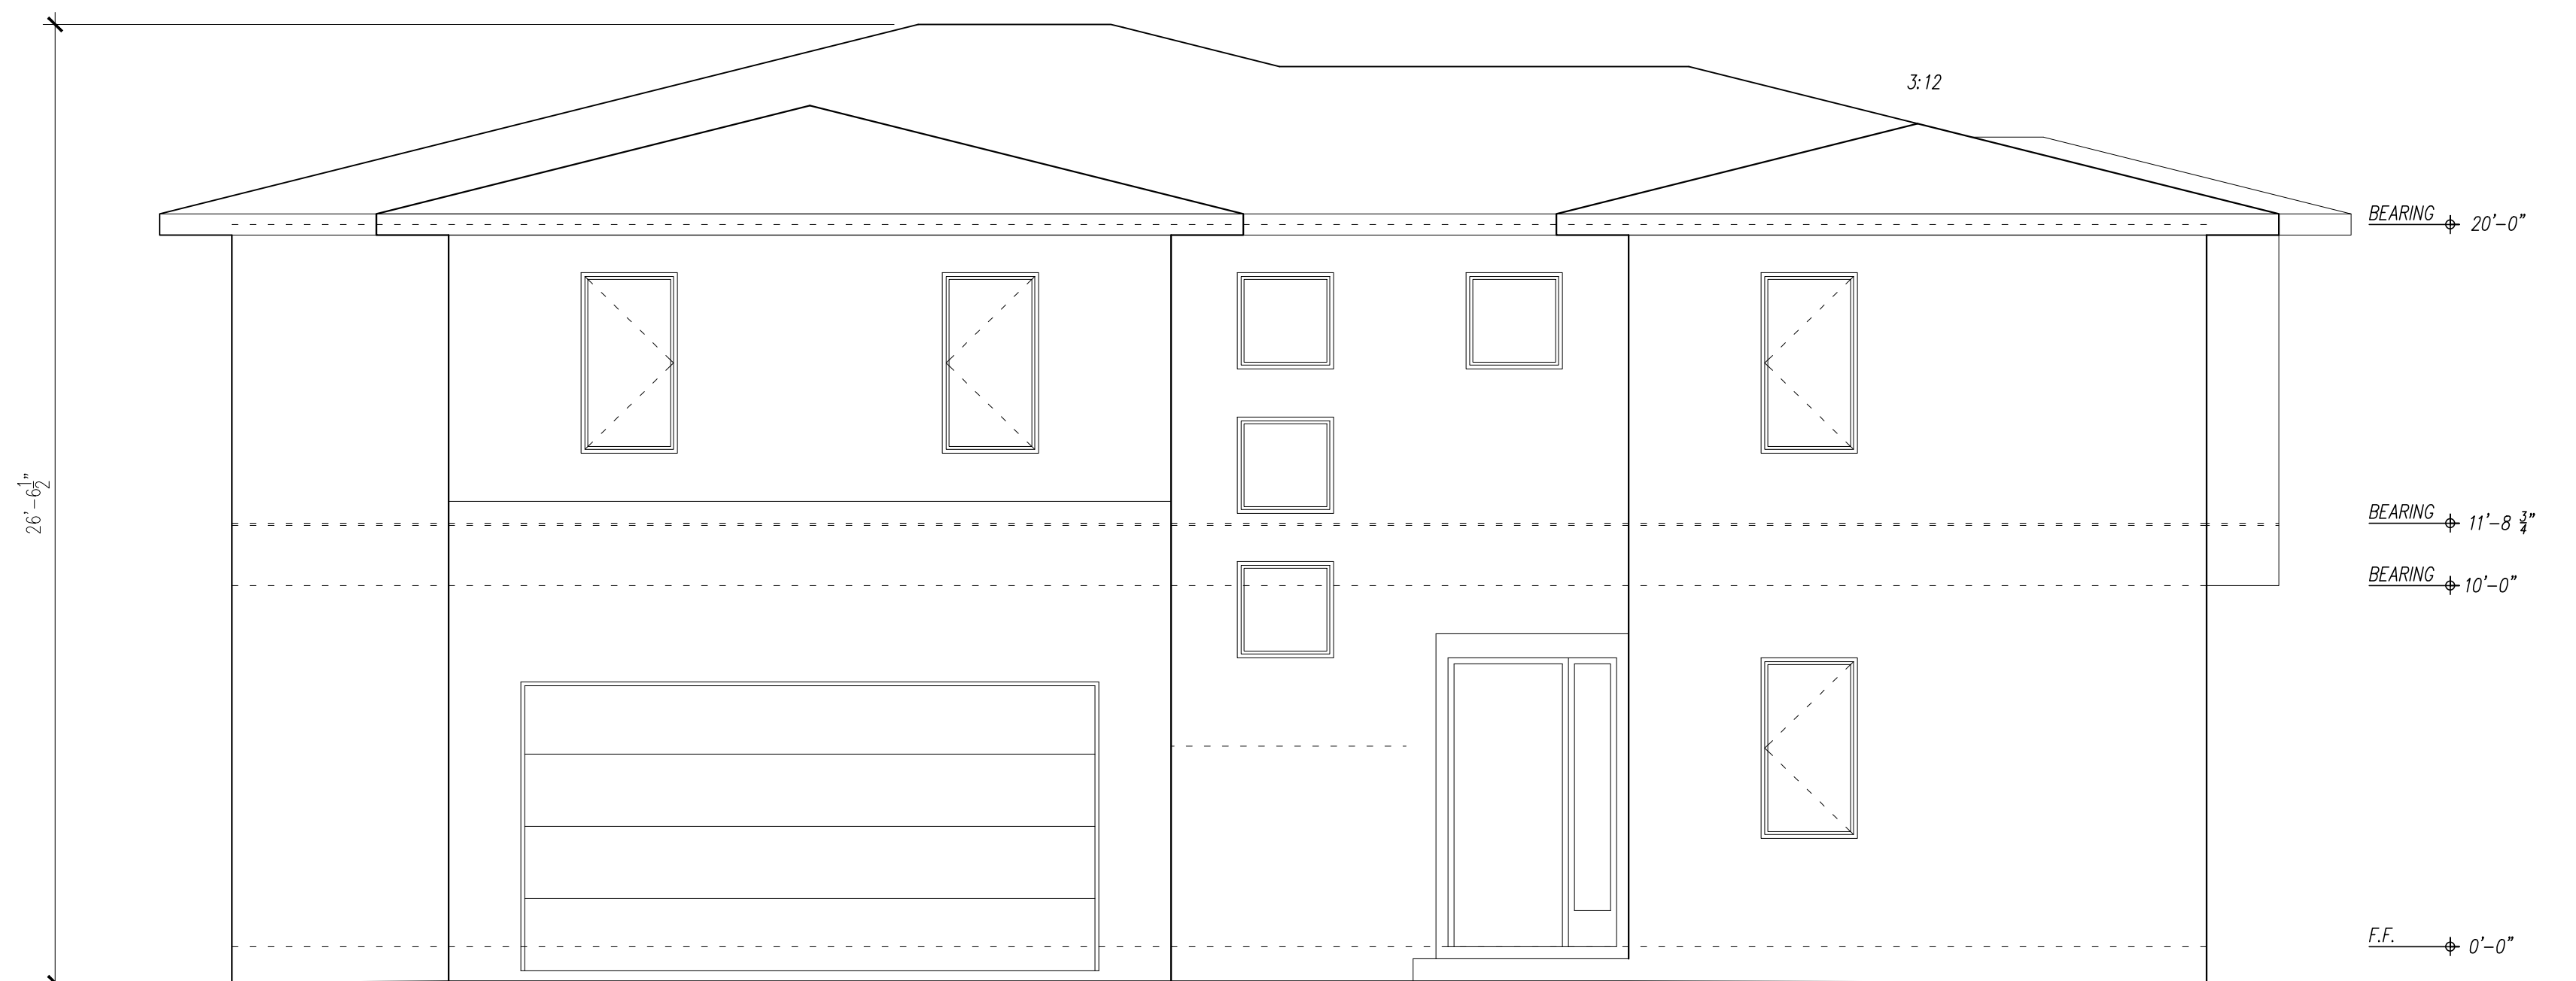


FRONT ELEVATION  
SCALE:  $\frac{1}{4}''=1'-0''$

I HEREBY CERTIFY THAT I HAVE REVIEWED THE ATTACHED DESIGN AND FIND IT TO BE IN COMPLIANCE WITH THE 2023 (6th Edition) FLORIDA BUILDING CODE.

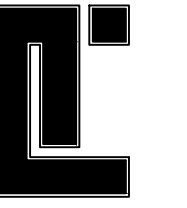

PETE ALFONSO JR.  
ARCHITECT  
LIC # 8735  
7704 W. HILLSBOROUGH AVE.  
TAMPA, FL 33615  
PH (813) 231-5800

MICHAEL HENRY DESIGN, LLC  
1315 W. BUSCH BLVD.  
TAMPA, FL 33612  
(813)-933-5000

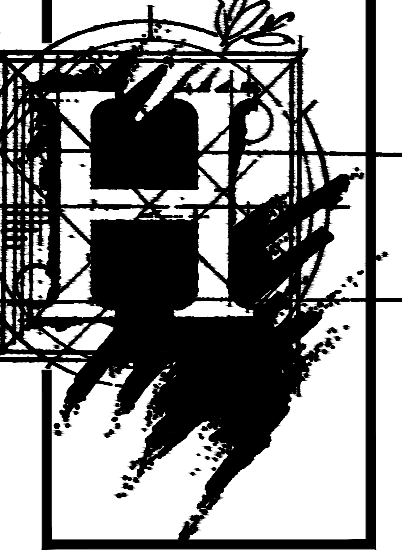

PLAN FOR:  
W RIVER DR.  
TEMPLE TERRACE, FLORIDA

DATE  
02-21-2024

REVISION


SHEET NO.

4

I HEREBY CERTIFY THAT I HAVE REVIEWED THE ATTACHED DESIGN AND FIND IT TO BE IN COMPLIANCE WITH THE 2023 (6th Edition) FLORIDA BUILDING CODE.

**PETE ALFONSO JR.**  
**ARCHITECT**  
 LIC # 8735  
 7704 W. HILLSBOROUGH AVE.  
 TAMPA, FL 33615  
 PH (813) 231-5800

**MICHAEL HENRY DESIGN, LLC**  
 1315 W. BUSCH BLVD.  
 TAMPA, FL 33612  
 (813)-933-5000

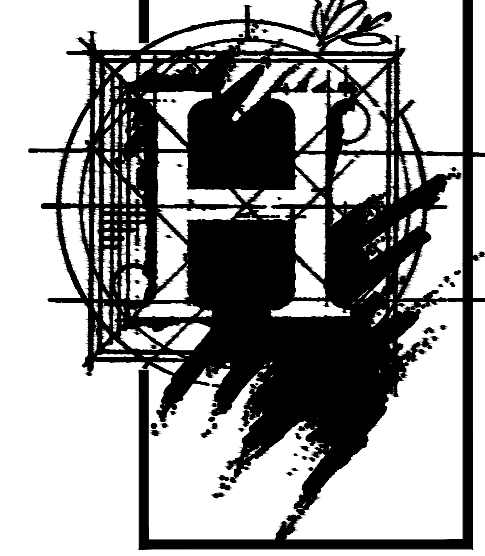


PLAN FOR:  
 W RIVER DR.  
 TEMPLE TERRACE, FLORIDA

DATE  
 02-21-2024


REVISION

SHEET NO.


5

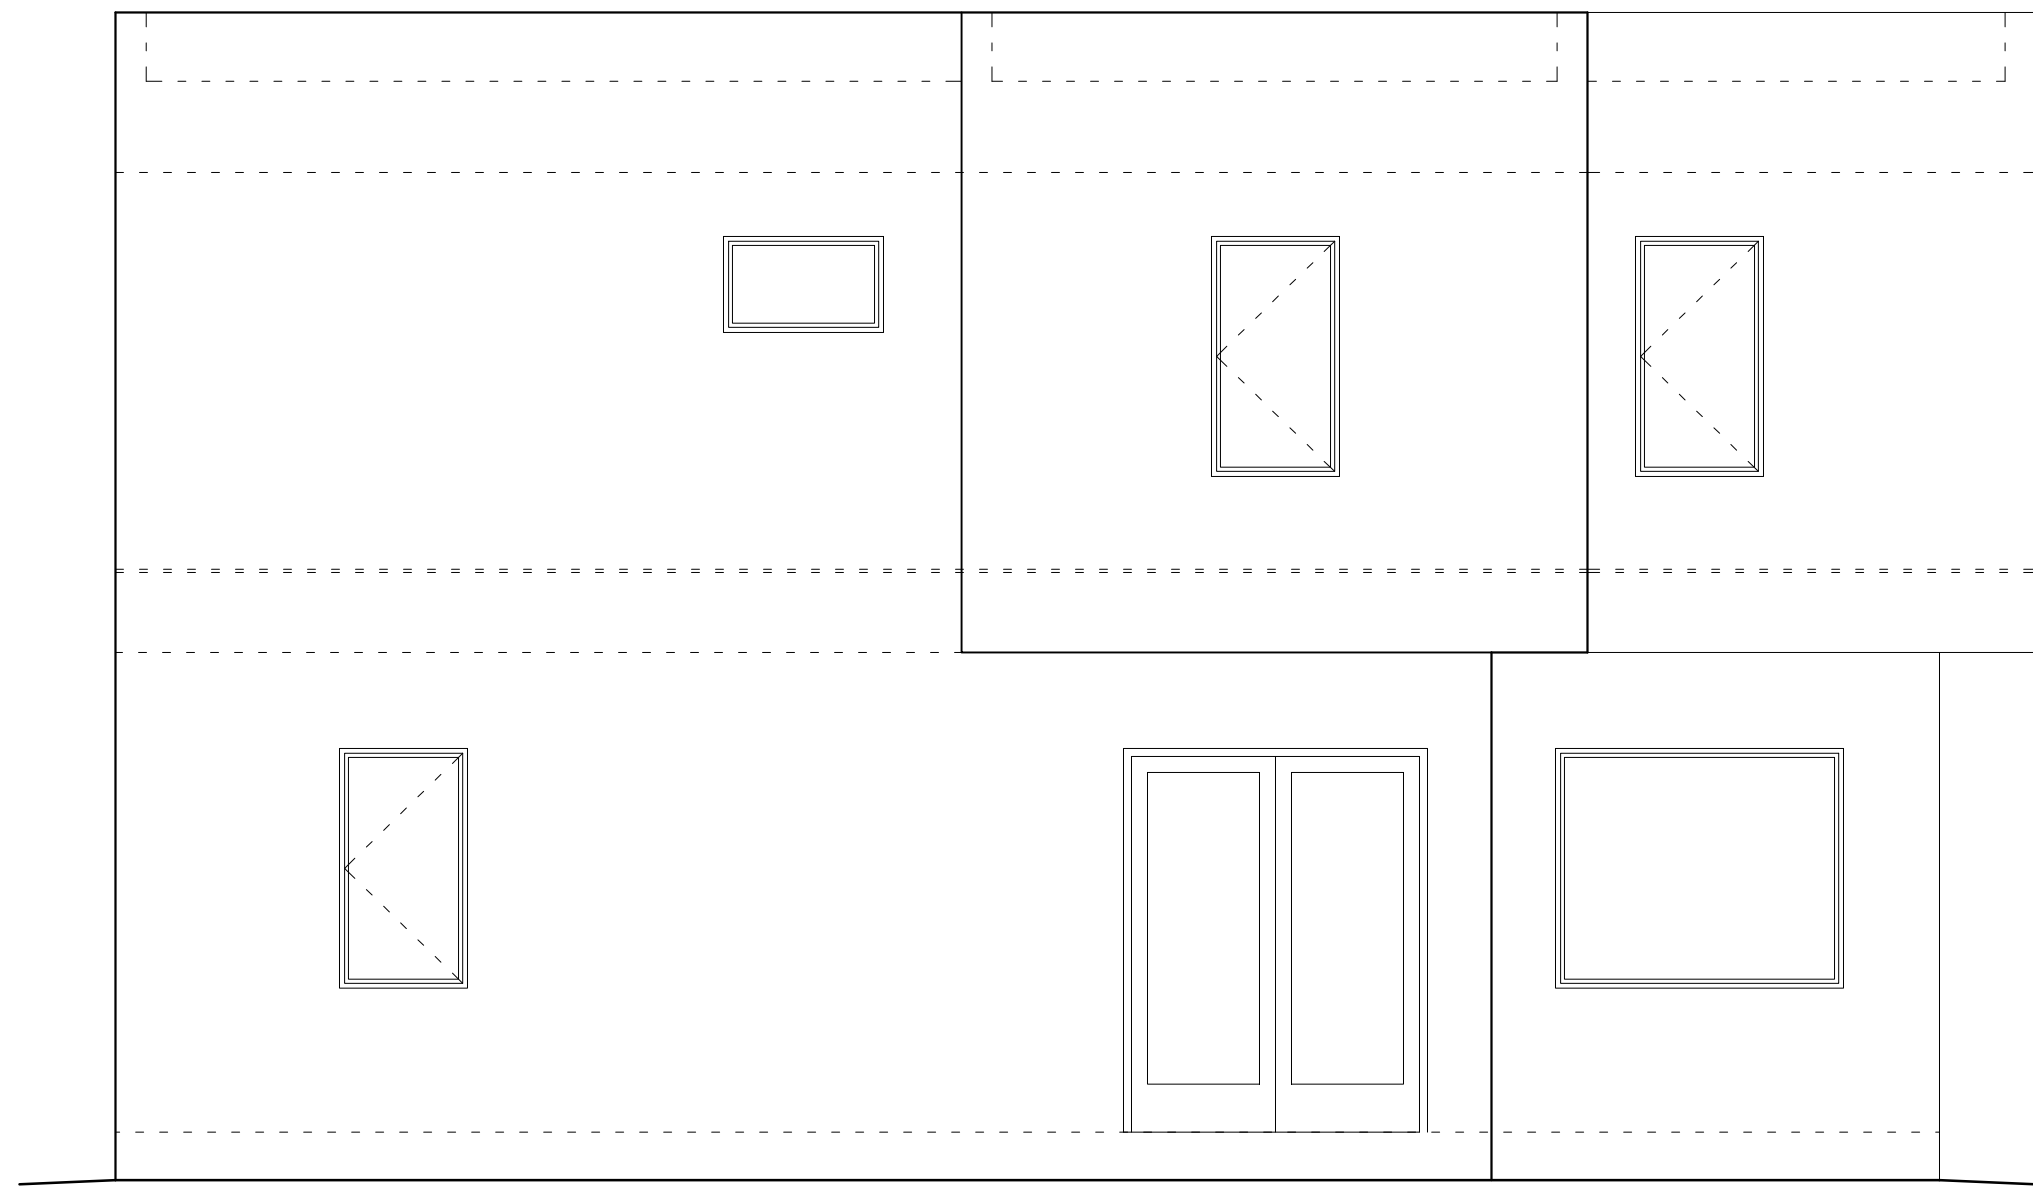


*RIGHT SIDE ELEVATION*  
 SCALE:  $\frac{1}{4}''=1'-0''$

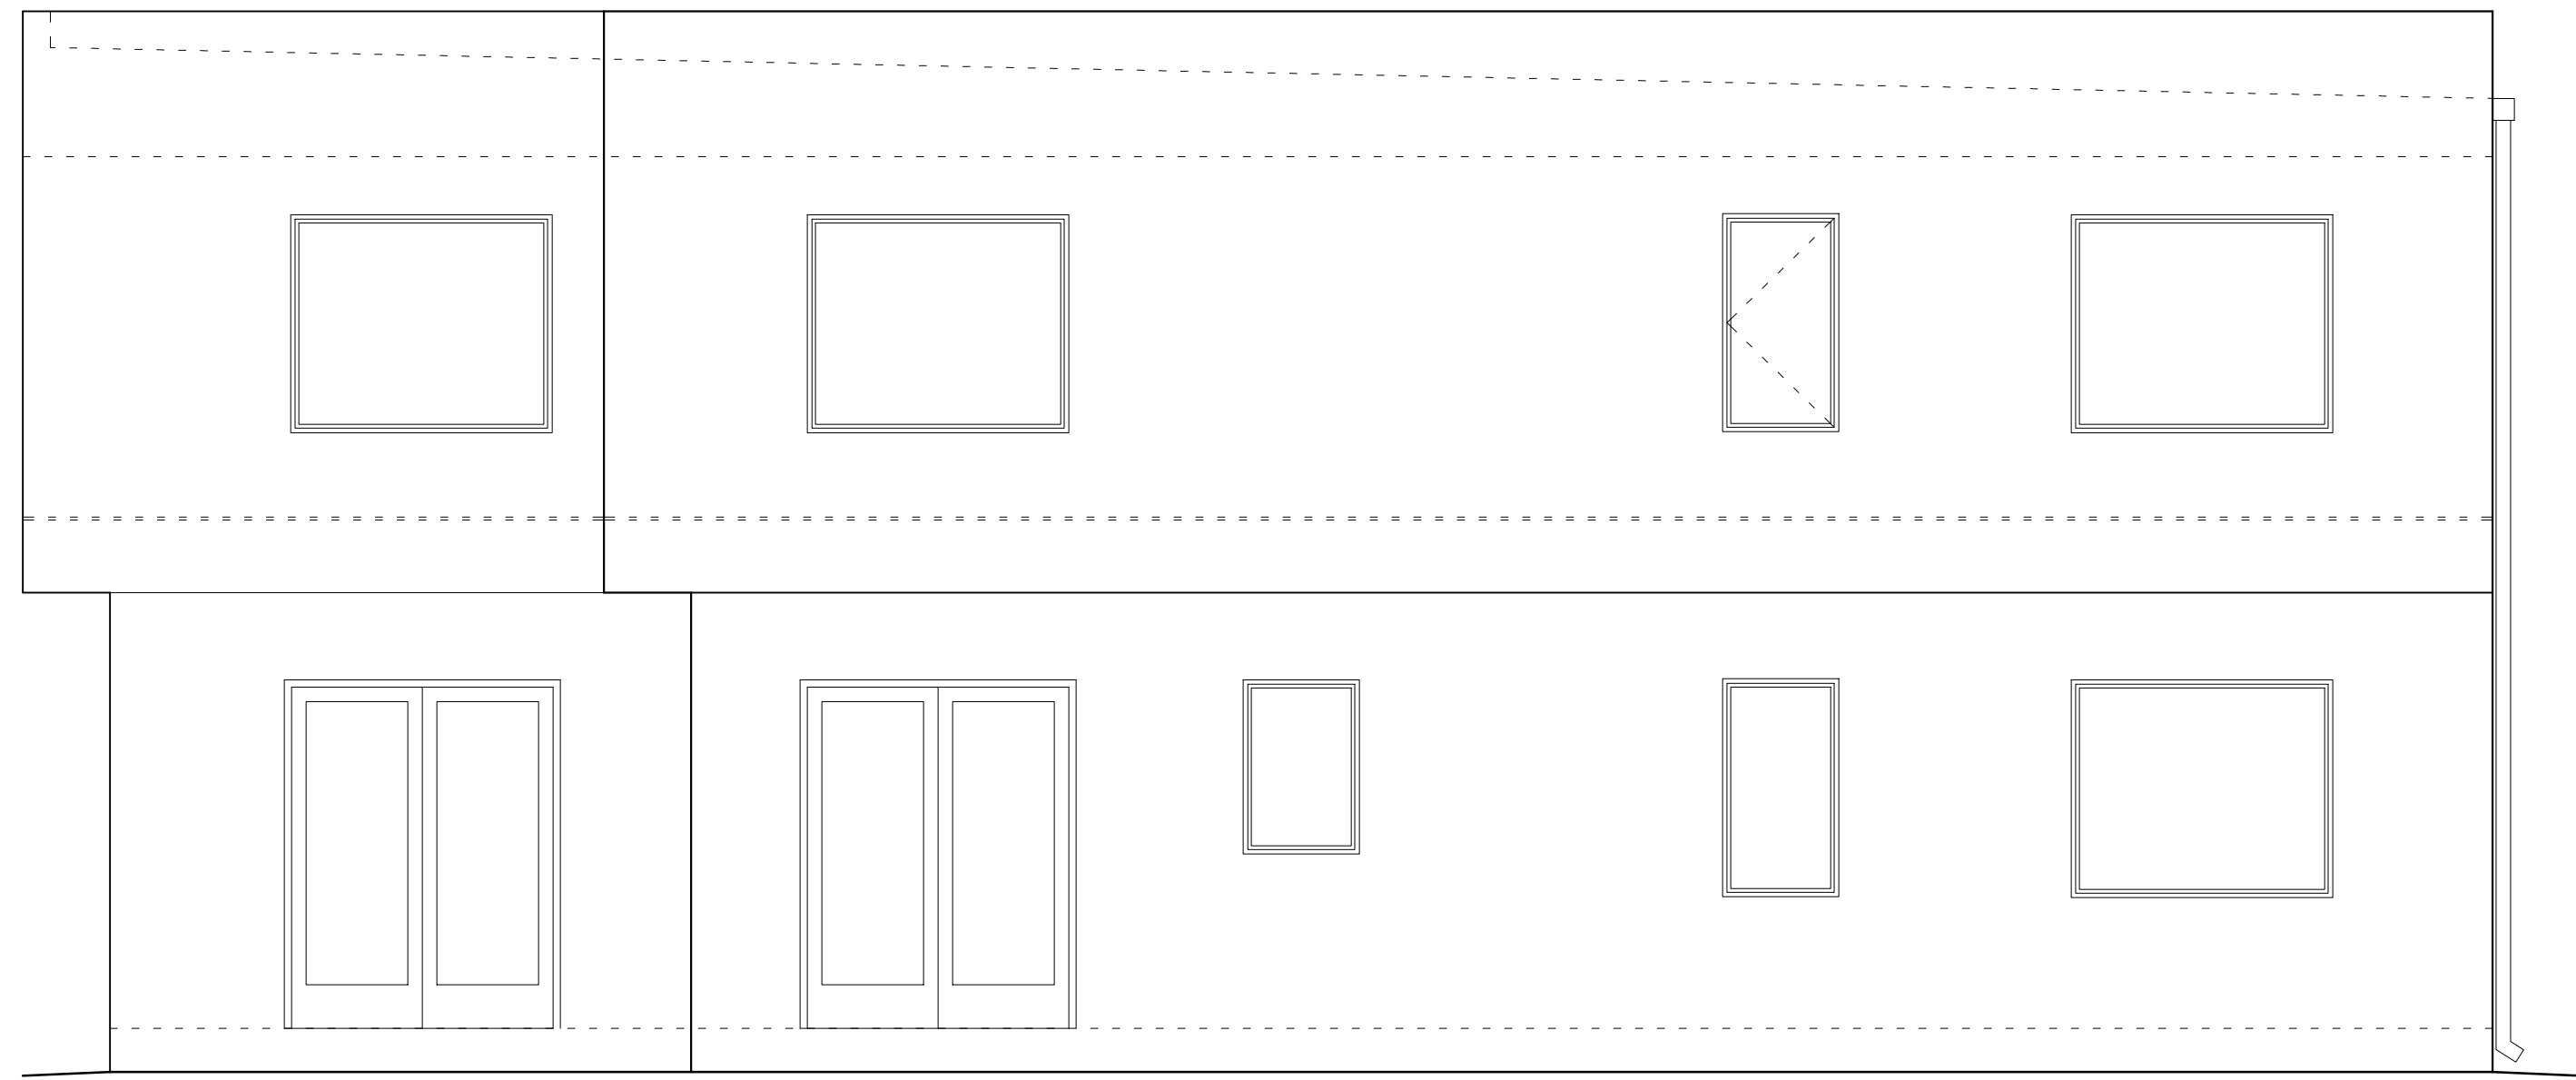

*REAR ELEVATION*  
 SCALE:  $\frac{1}{4}''=1'-0''$

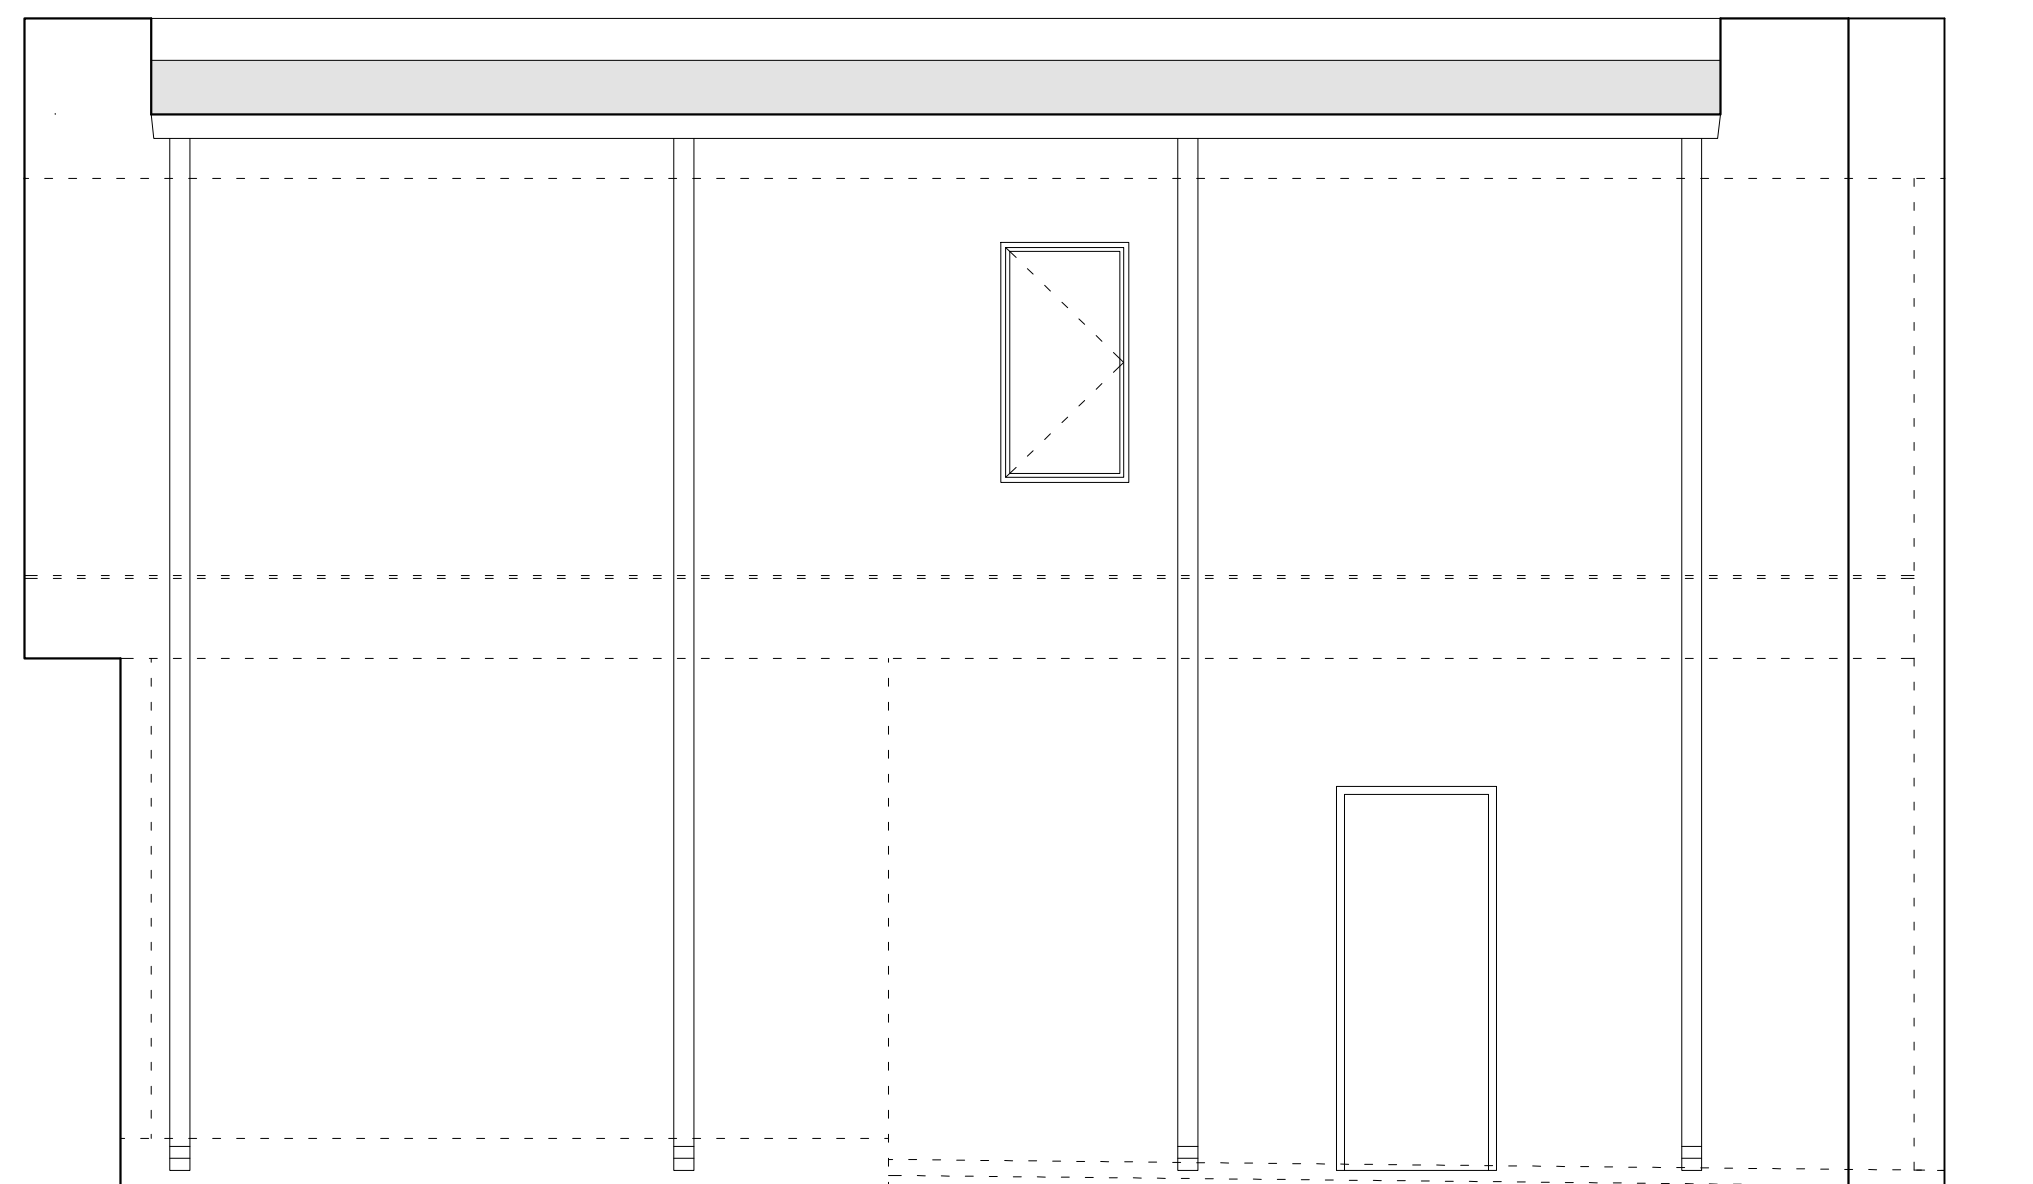

*LEFT SIDE ELEVATION*  
 SCALE:  $\frac{1}{4}''=1'-0''$

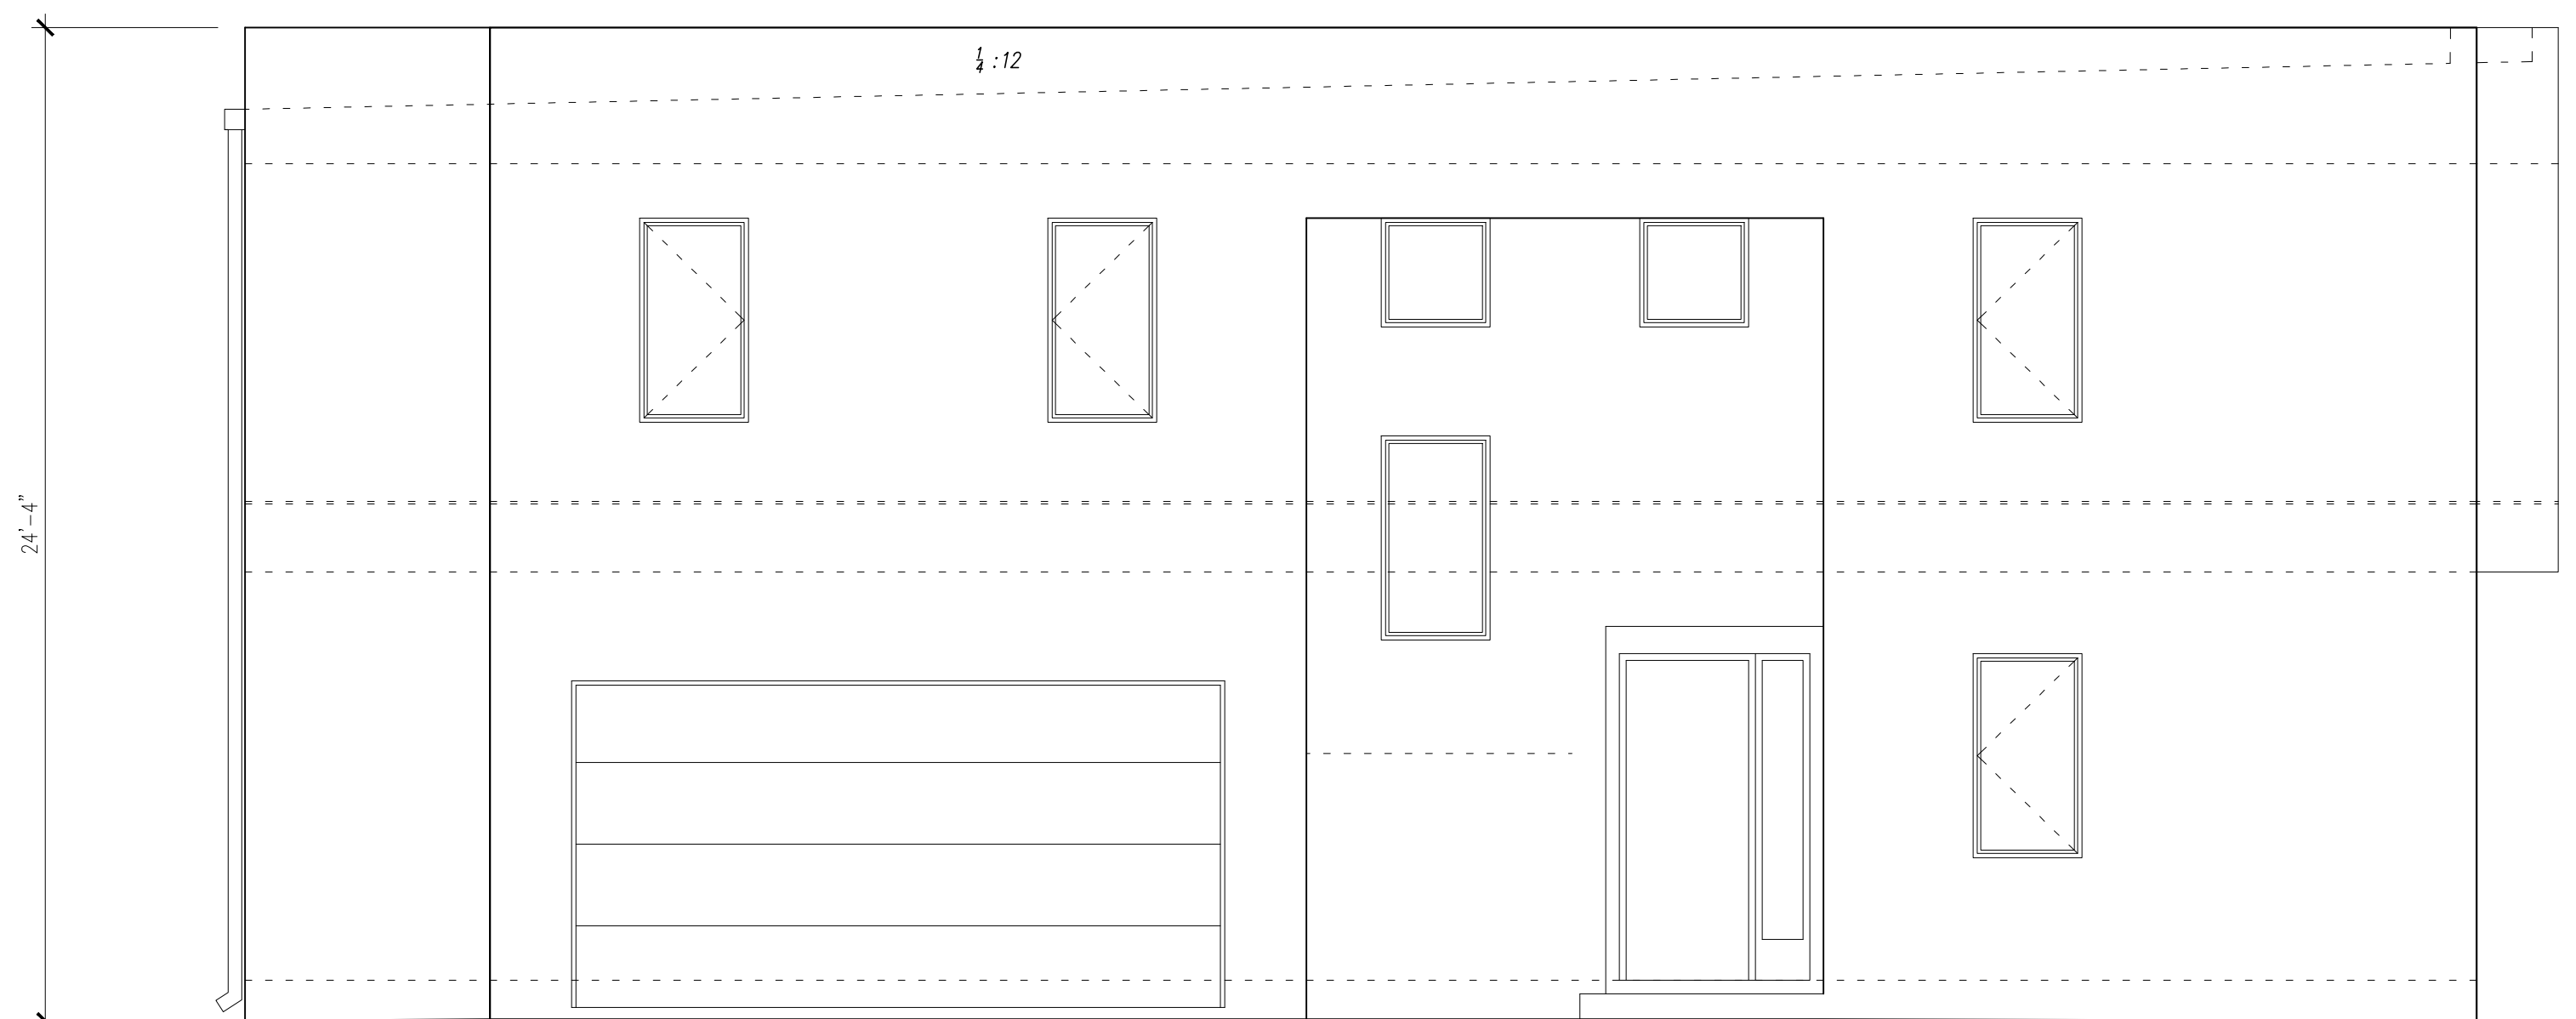


*FRONT ELEVATION*  
 SCALE:  $\frac{1}{4}''=1'-0''$

BEARING  $\leftrightarrow$  20'-0"


BEARING  $\leftrightarrow$  11'-8  $\frac{1}{2}$ "

BEARING  $\leftrightarrow$  10'-0"


F.F.  $\leftrightarrow$  0'-0"

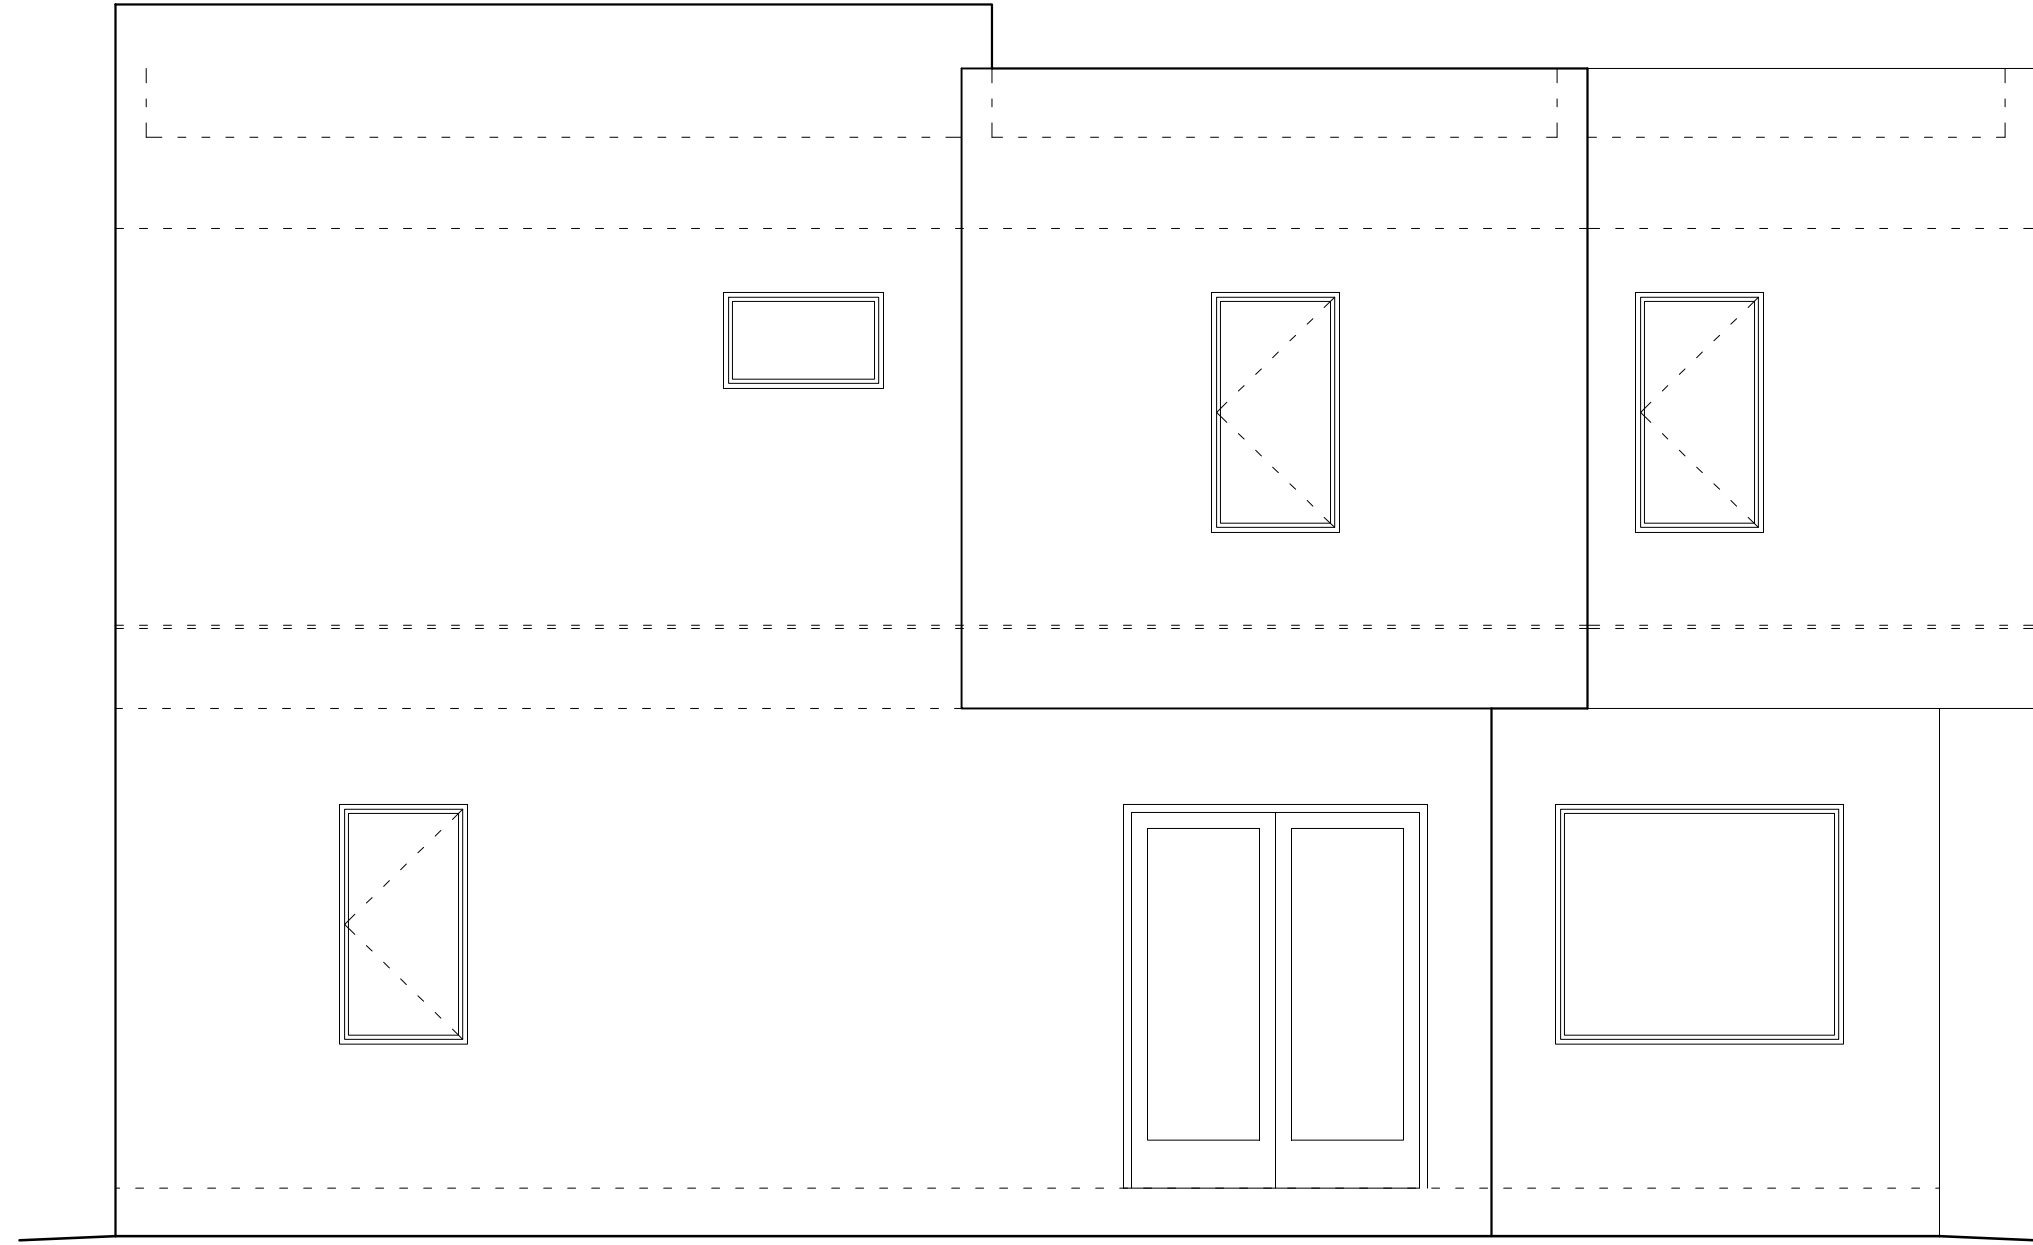


RIGHT SIDE ELEVATION  
SCALE: 1/4"=1'-0"

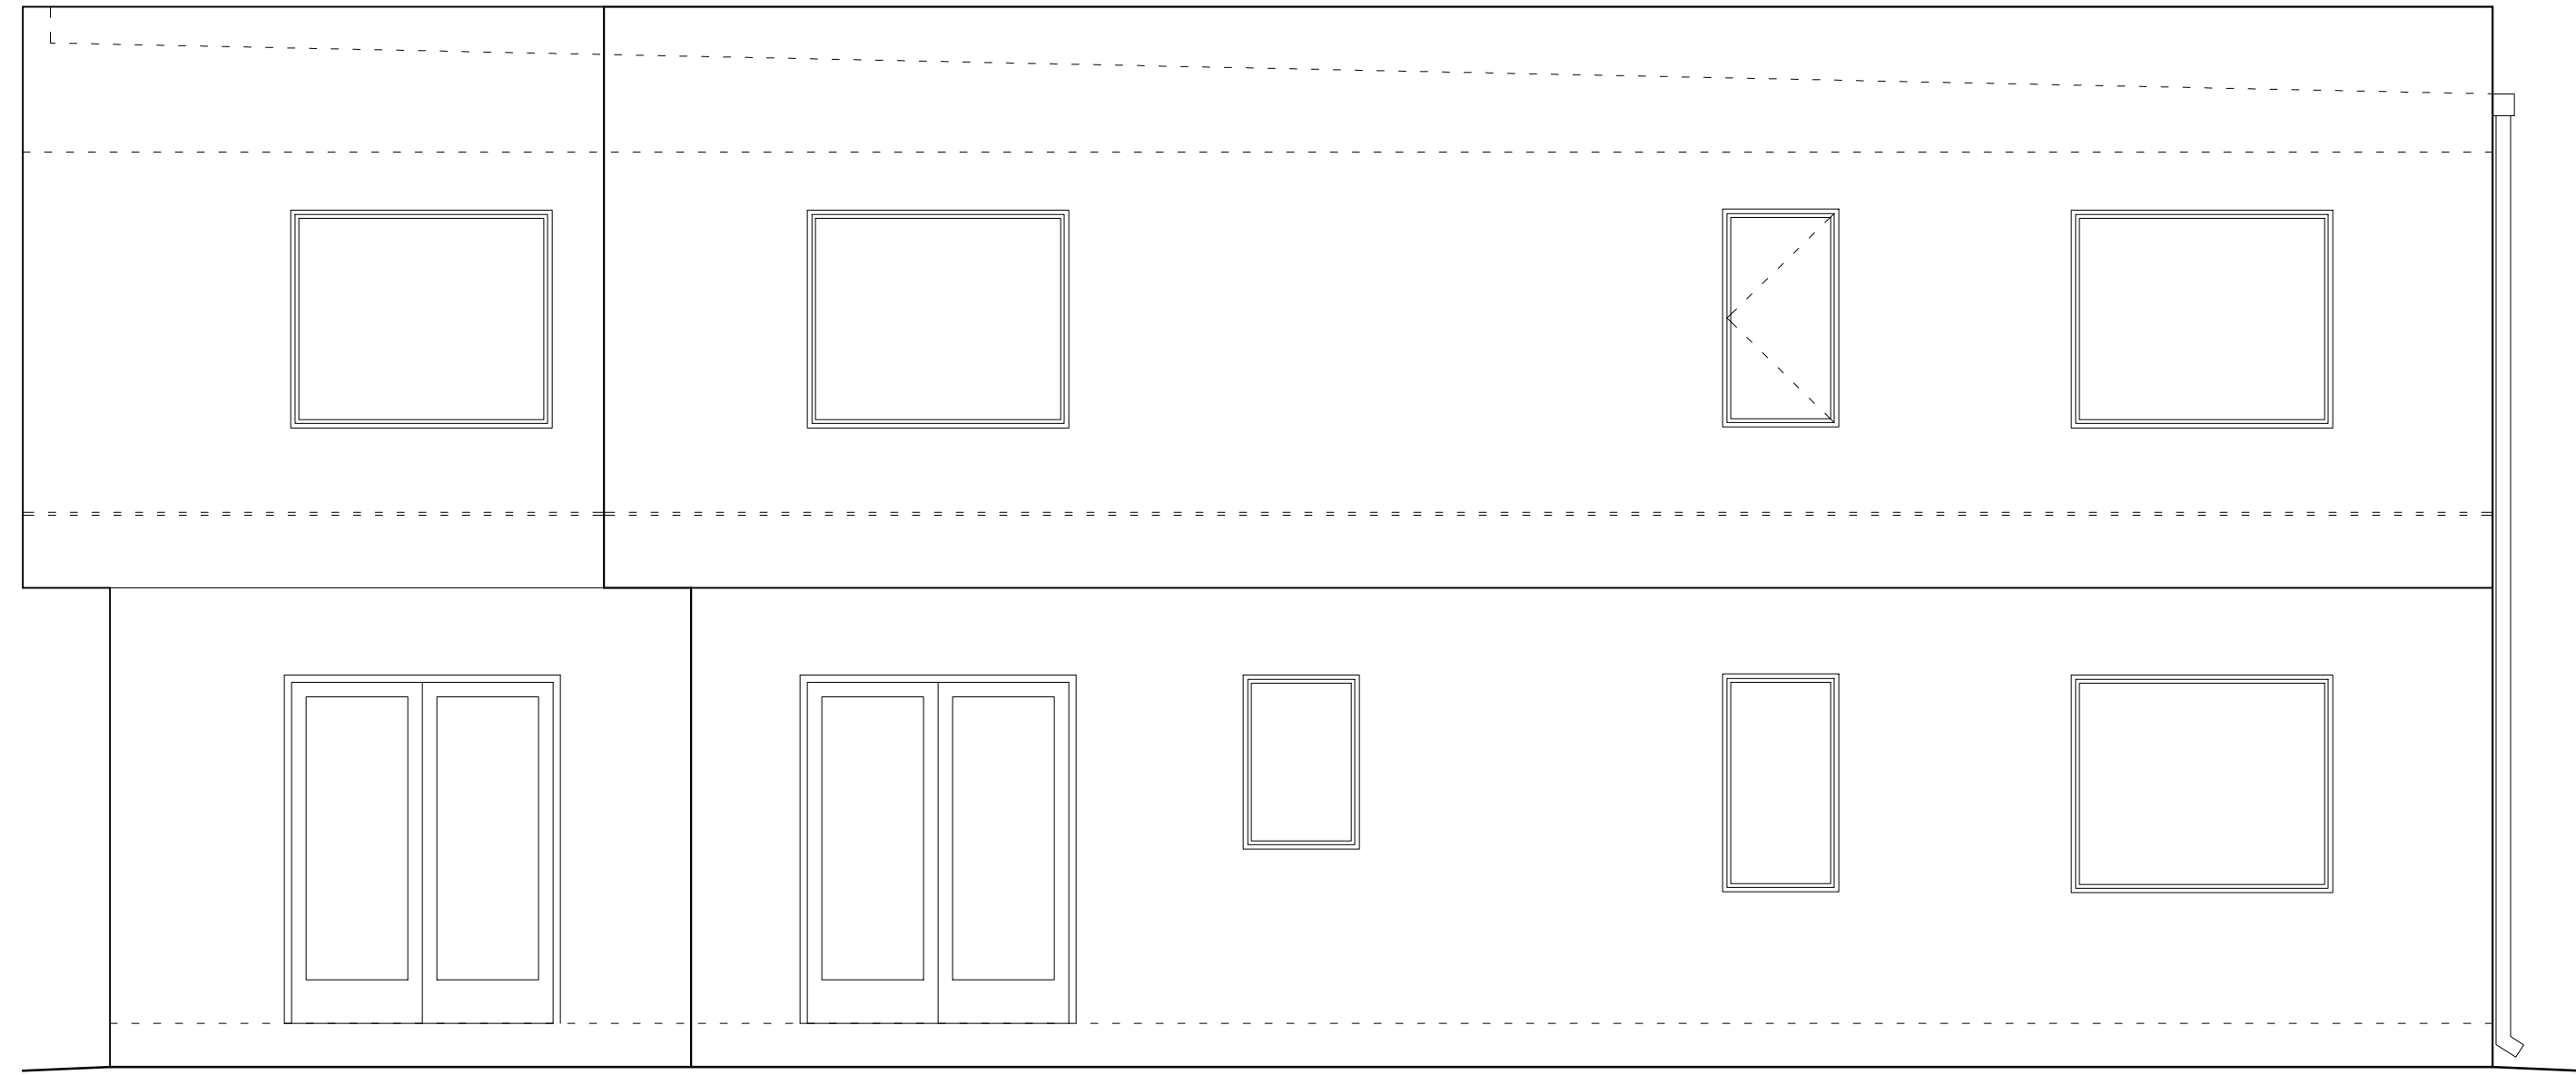

REAR ELEVATION  
SCALE: 1/4"=1'-0"

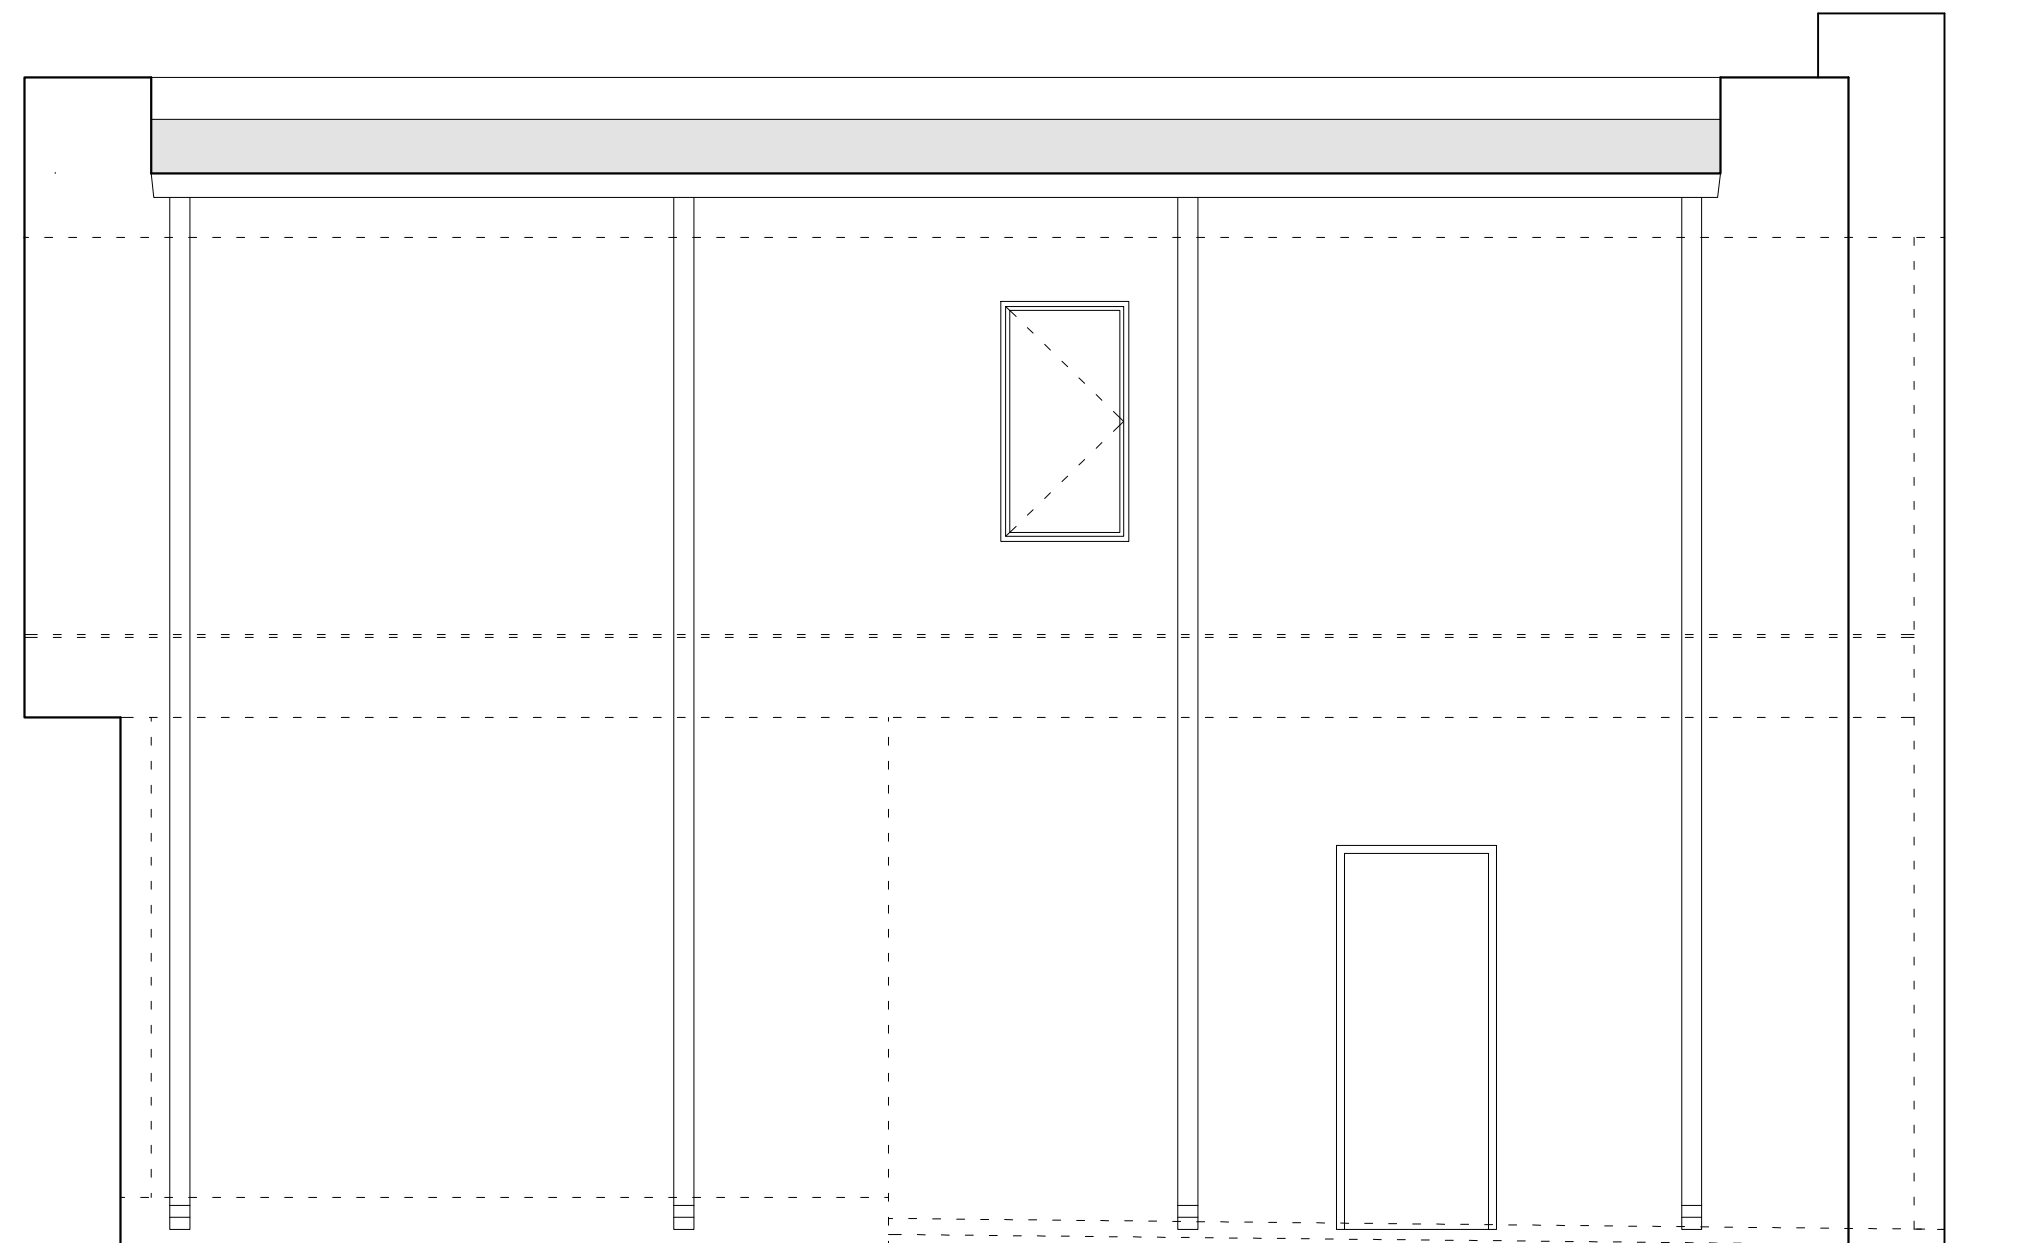

LEFT SIDE ELEVATION  
SCALE: 1/4"=1'-0"

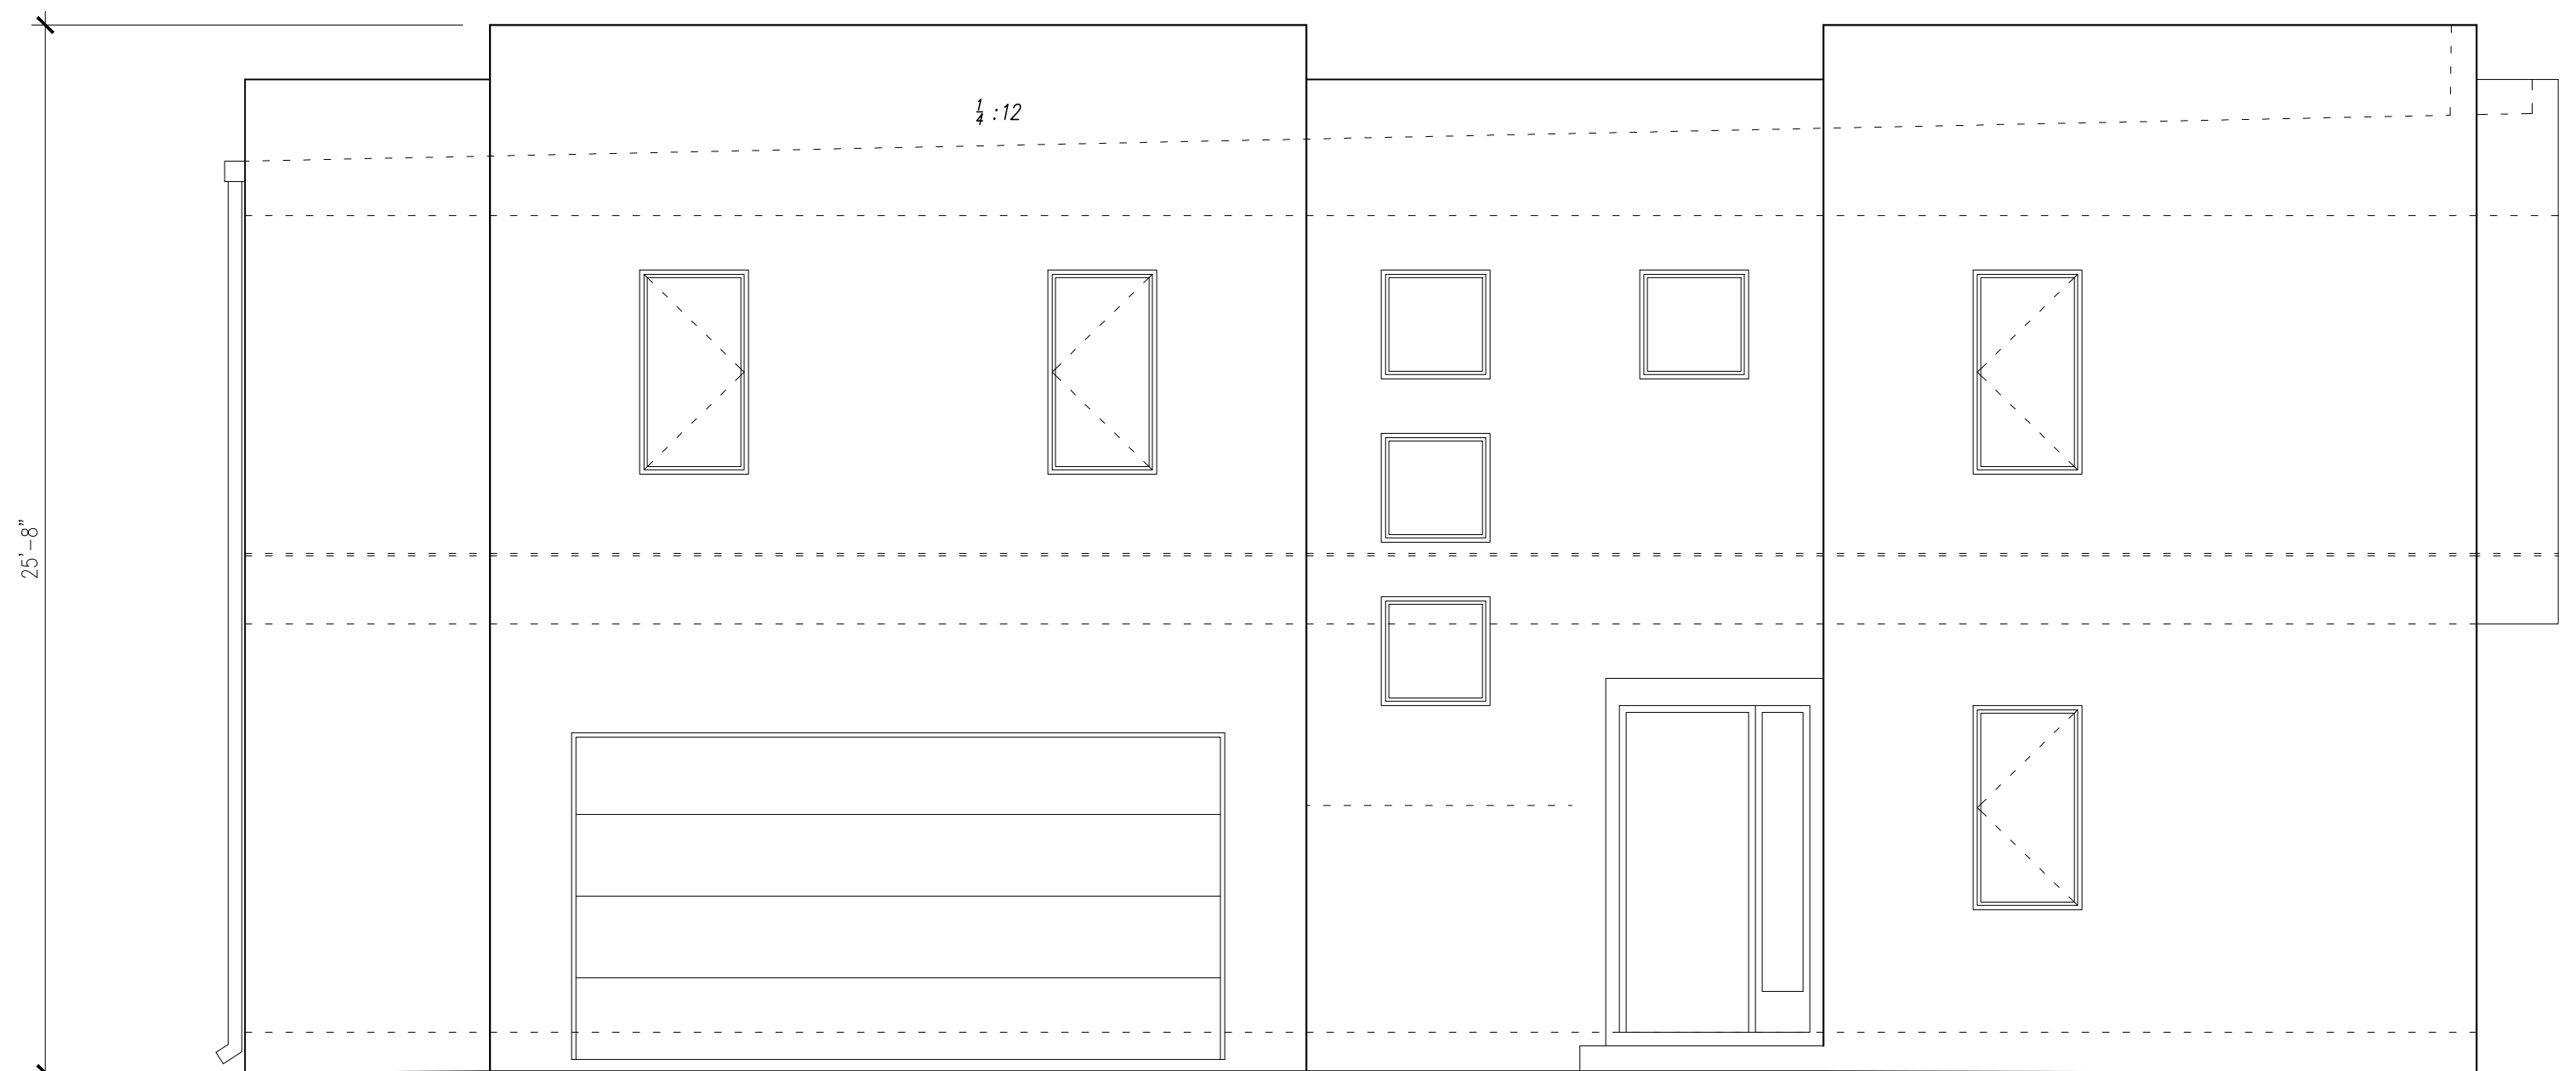

FRONT ELEVATION  
SCALE: 1/4"=1'-0"

BEARING + 20'-0"


BEARING + 11'-8 1/2"

BEARING + 10'-0"

F.F. + 0'-0"

I HEREBY CERTIFY THAT I HAVE REVIEWED THE ATTACHED DESIGN AND FIND IT TO BE IN COMPLIANCE WITH THE 2023 (6th Edition) FLORIDA BUILDING CODE.

**PETE ALFONSO JR.**  
ARCHITECT  
LIC # 8735  
7704 W. HILLSBOROUGH AVE.  
TAMPA, FL 33615  
PH (813) 231-5800

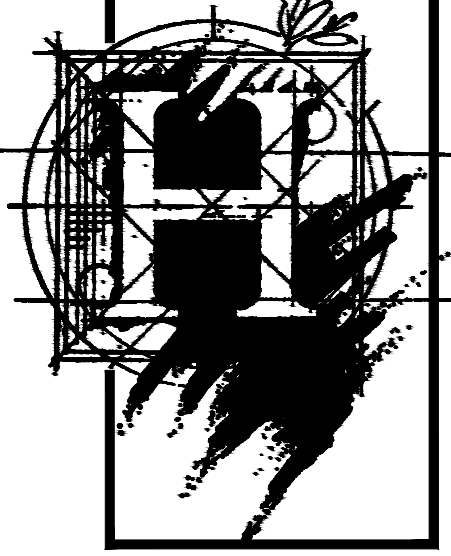

MICHAEL HENRY DESIGN, LLC  
1315 W. BUSCH BLVD.  
TAMPA, FL 33612  
(813)-933-5000

PLAN FOR:  
W RIVER DR.  
TEMPLE TERRACE, FLORIDA

DATE  
02-21-2024

REVISION

SHEET NO.  
6